


1
A2 PROPOSED NEW DECK FRAMING PLAN

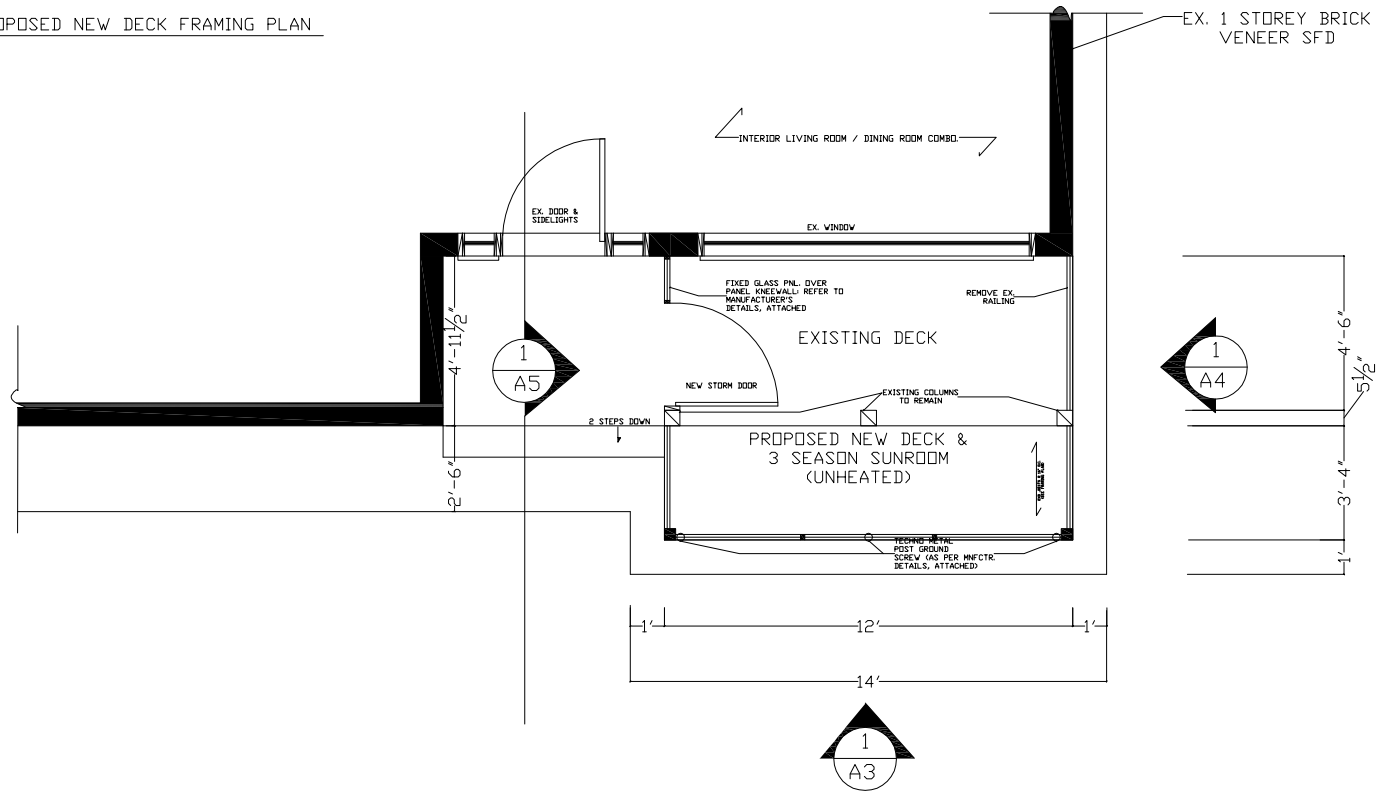

1
A1 PROPOSED FLOOR PLAN - SUNROOM ADDITION

The undersigned has reviewed and takes responsibility for this design, and has the qualifications and meets the requirements set out in the Ontario Building Code to be a designer.

QUALIFICATION INFORMATION	
NAME	39135
SIGNATURE	BCN
REGISTRATION INFORMATION	40027
COMPANY	SIGNATURE
	BCN

REVISIONS

NO.	DATE	DESCRIPTION	DRAWN	APPR.
1	03/21/12	REVISIONS ISSUED TO DEALER FOR BLDG. PERMIT (WHALERJACK)	A.M.	B.B.
0	09/20/2011	ISSUED TO DEALER FOR BLDG. PERMIT (G. CROWHURST)	G.C.	B.B.

Design has been carried out in accordance with Ontario Building Code 2006 requirements.


DEALER:	TOWN FENCE - OTTAWA
CLIENT:	

TITLE:	PROPOSED SUNROOM ADDITION & DECK
DRAWING PREPARED BY:	WHALERJACK

CraftBilt
Materials Ltd.

25 GREEN COURT
AJAX, ON | TEL:(800)668-6430
L1S 6W9 | FAX:(905)619-2468
clive.fernandes@craft-bilt.com

FILENAME:	
DATE:	MARCH 21 2012
SCALE:	3/16" = 1' - 0"
DRAWN BY:	AM
CHKD. BY:	BM
DRAWING NO.:	A1 & 2
REVISION NO.:	3

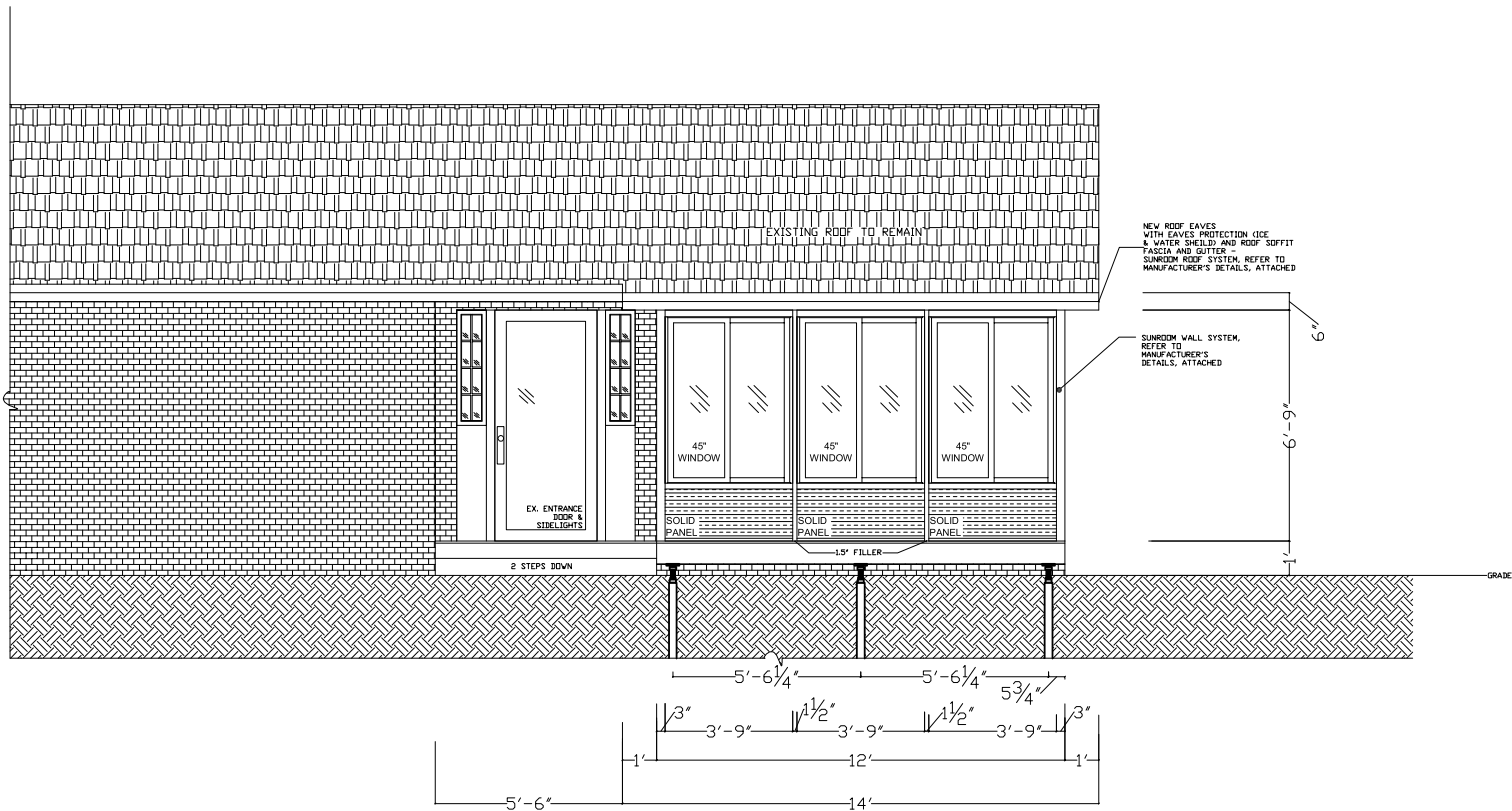

1
A3 PROPOSED FRONT ELEVATION

The undersigned has reviewed and takes responsibility for this design, and has the qualifications and meets the requirements set out in the Ontario Building Code to be a designer.

QUALIFICATION INFORMATION	
NAME	39135
SIGNATURE	BCN
REGISTRATION INFORMATION	40027
COMPANY	BCN

REVISIONS						
NO.	DATE	DESCRIPTION	DRAWN	APPR.		
1	03/21/12	REVISIONS ISSUED TO DEALER FOR BLDG. PERMIT (WHALERJACK)	A.M.	B.B.		
0	09/20/2011	ISSUED TO DEALER FOR BLDG. PERMIT (G. CROWHURST)	G.C.	B.B.		

DEALER:	TOWN FENCE - OTTAWA
CLIENT:	


TITLE:	PROPOSED SUNROOM ADDITION & DECK
DRAWING PREPARED BY:	WHALERJACK

CraftBilt
Materials Ltd.

25 GREEN COURT
AJAX, ON | TEL:(800)668-6430
L1S 6W9 | FAX:(905)619-2468
clive.fernandes@craft-bilt.com

FILENAME:	
DATE:	MARCH 21 2012
SCALE:	3/16" = 1' - 0"
DRAWN BY:	AM
CHKD. BY:	BM
DRAWING NO.:	A3
REVISION NO.:	3

Design has been carried out in accordance with Ontario Building Code 2006 requirements.

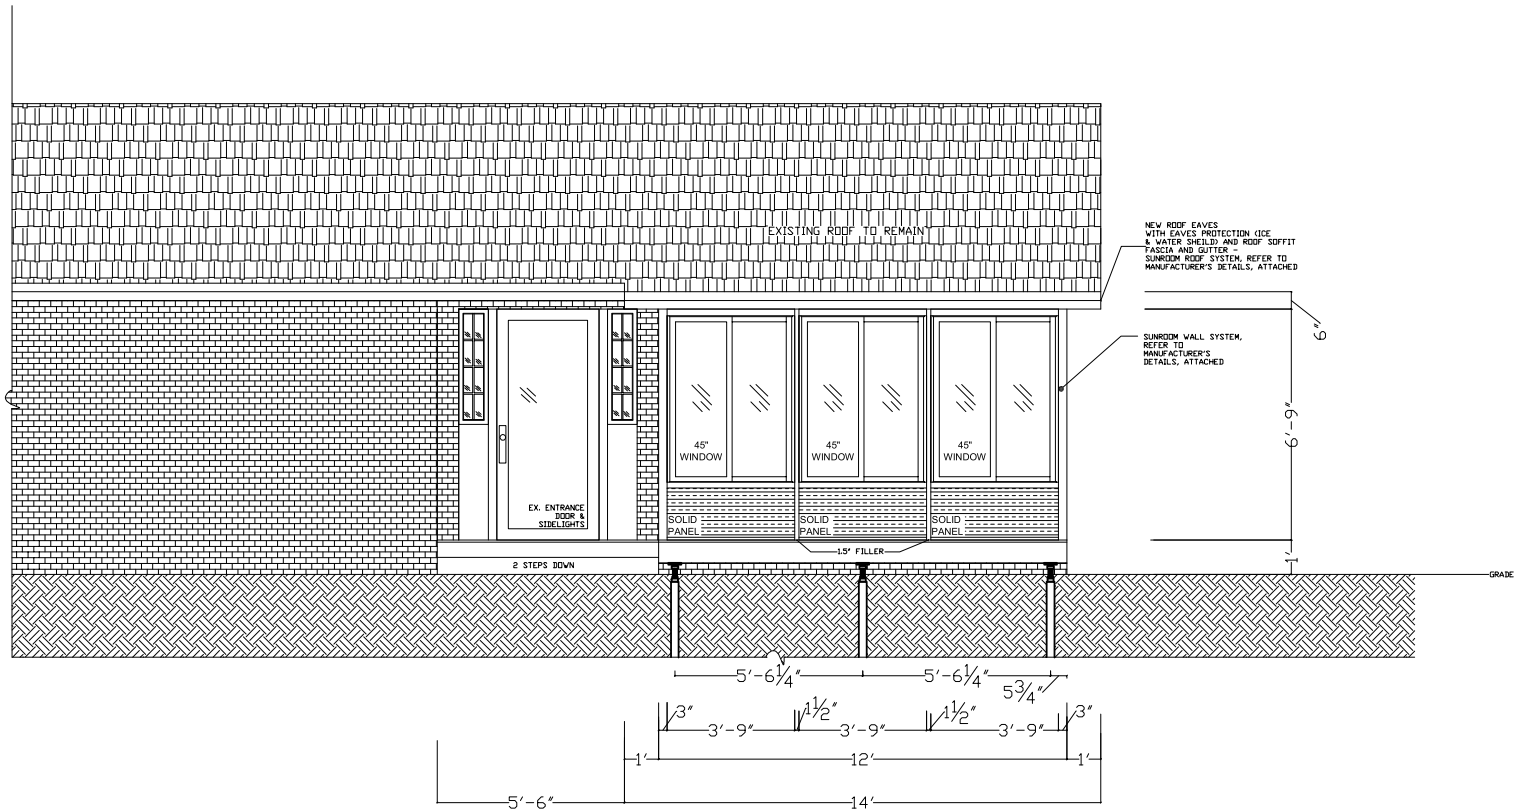

1
A3 PROPOSED FRONT ELEVATION

The undersigned has reviewed and takes responsibility for this design, and has the qualifications and meets the requirements set out in the Ontario Building Code to be a designer.

QUALIFICATION INFORMATION	
NAME	39135
SIGNATURE	
REGISTRATION INFORMATION	
NO.	40027
DATE	
DESCRIPTION	
DRAWN	
APPR.	

Design has been carried out in accordance with Ontario Building Code 2006 requirements.

REVISIONS

NO.	DATE	DESCRIPTION	DRAWN	APPR.
1	03/21/12	REVISIONS ISSUED TO DEALER FOR BLDG. PERMIT (WHALERJACK)	A.M.	B.B.
0	09/20/2011	ISSUED TO DEALER FOR BLDG. PERMIT (G. CROWHURST)	G.C.	B.B.


DEALER:	TOWN FENCE - OTTAWA
CLIENT:	

TITLE:	PROPOSED SUNROOM ADDITION & DECK
DRAWING PREPARED BY:	WHALERJACK

CraftBilt
Materials Ltd.

25 GREEN COURT
AJAX, ON | TEL:(800)668-6430
L1S 6W9 | FAX:(905)619-2468
clive.fernandes@craft-bilt.com

FILENAME:	
DATE:	MARCH 21 2012
SCALE:	3/16" = 1' - 0"
DRAWN BY:	AM
CHKD. BY:	BM
DRAWING NO.:	A3
REVISION NO.:	3

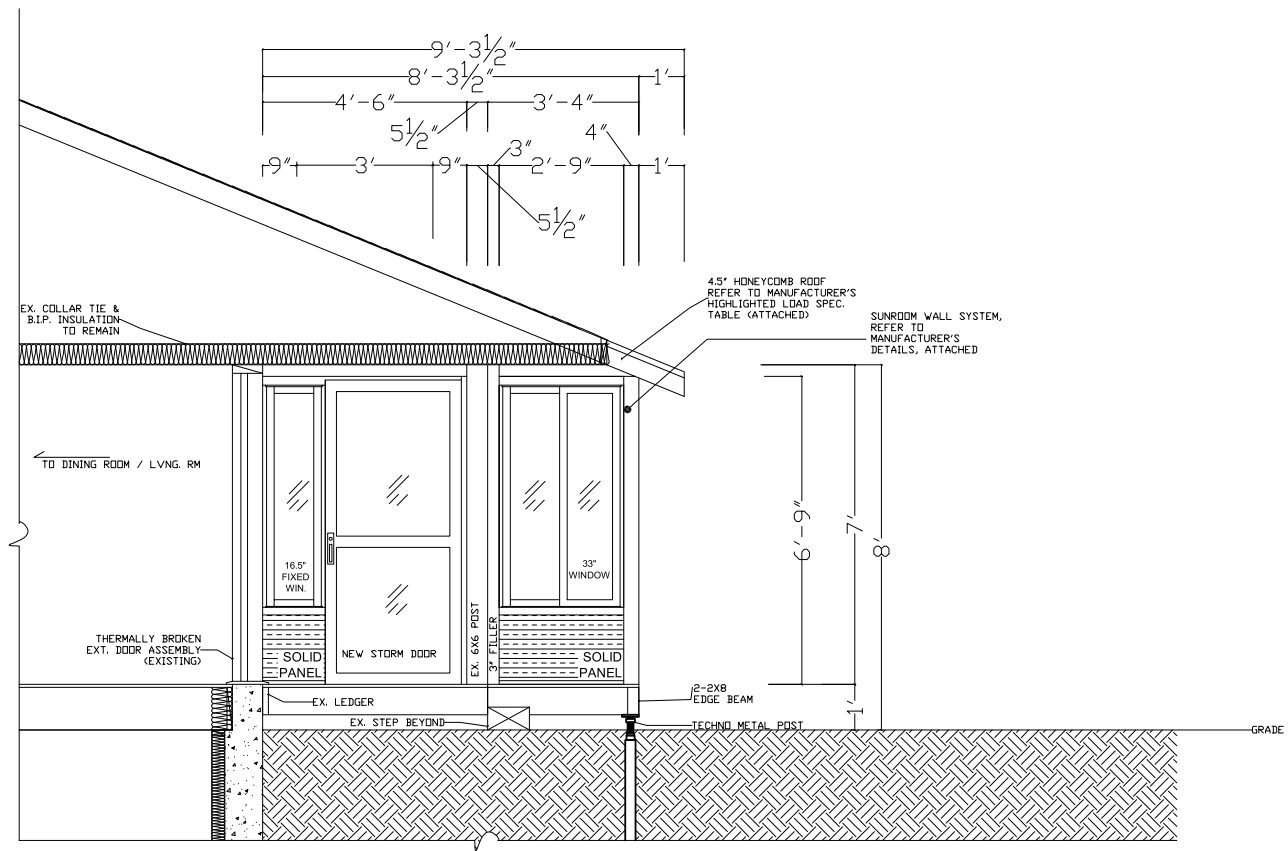

1
A5 PROPOSED LEFT ELEVATED SECTION

The undersigned has reviewed and takes responsibility for this design, and has the qualifications and meets the requirements set out in the Ontario Building Code to be a designer.

QUALIFICATION INFORMATION	
NAME	39135
SIGNATURE	
BCN	
REGISTRATION INFORMATION	
NO.	40027
DATE	
COMPANY	
SIGNATURE	
BCN	

REVISIONS

NO.	DATE	DESCRIPTION	DRAWN	APPR.
1	03/21/12	REVISIONS ISSUED TO DEALER FOR BLDG. PERMIT (WHALERJACK)	A.M.	B.B.
0	09/20/2011	ISSUED TO DEALER FOR BLDG. PERMIT (G. CROWHURST)	G.C.	B.B.

Design has been carried out in accordance with

DEALER:	TOWN FENCE - OTTAWA
CLIENT:	
Ontario Building Code 2006 requirements.	

TITLE:	PROPOSED SUNROOM ADDITION & DECK
DRAWING PREPARED BY:	WHALERJACK

CraftBilt
Materials Ltd.

25 GREEN COURT
AJAX, ON | TEL:(800)668-6430
L1S 6W9 | FAX:(905)619-2468
clive.fernandes@craft-bilt.com

FILENAME	
DATE:	MARCH 21 2012
SCALE:	1/4" = 1' - 0"
DRAWN BY:	AM
CHKD. BY:	BM
DRAWING NO.:	A5
REVISION NO.:	3