


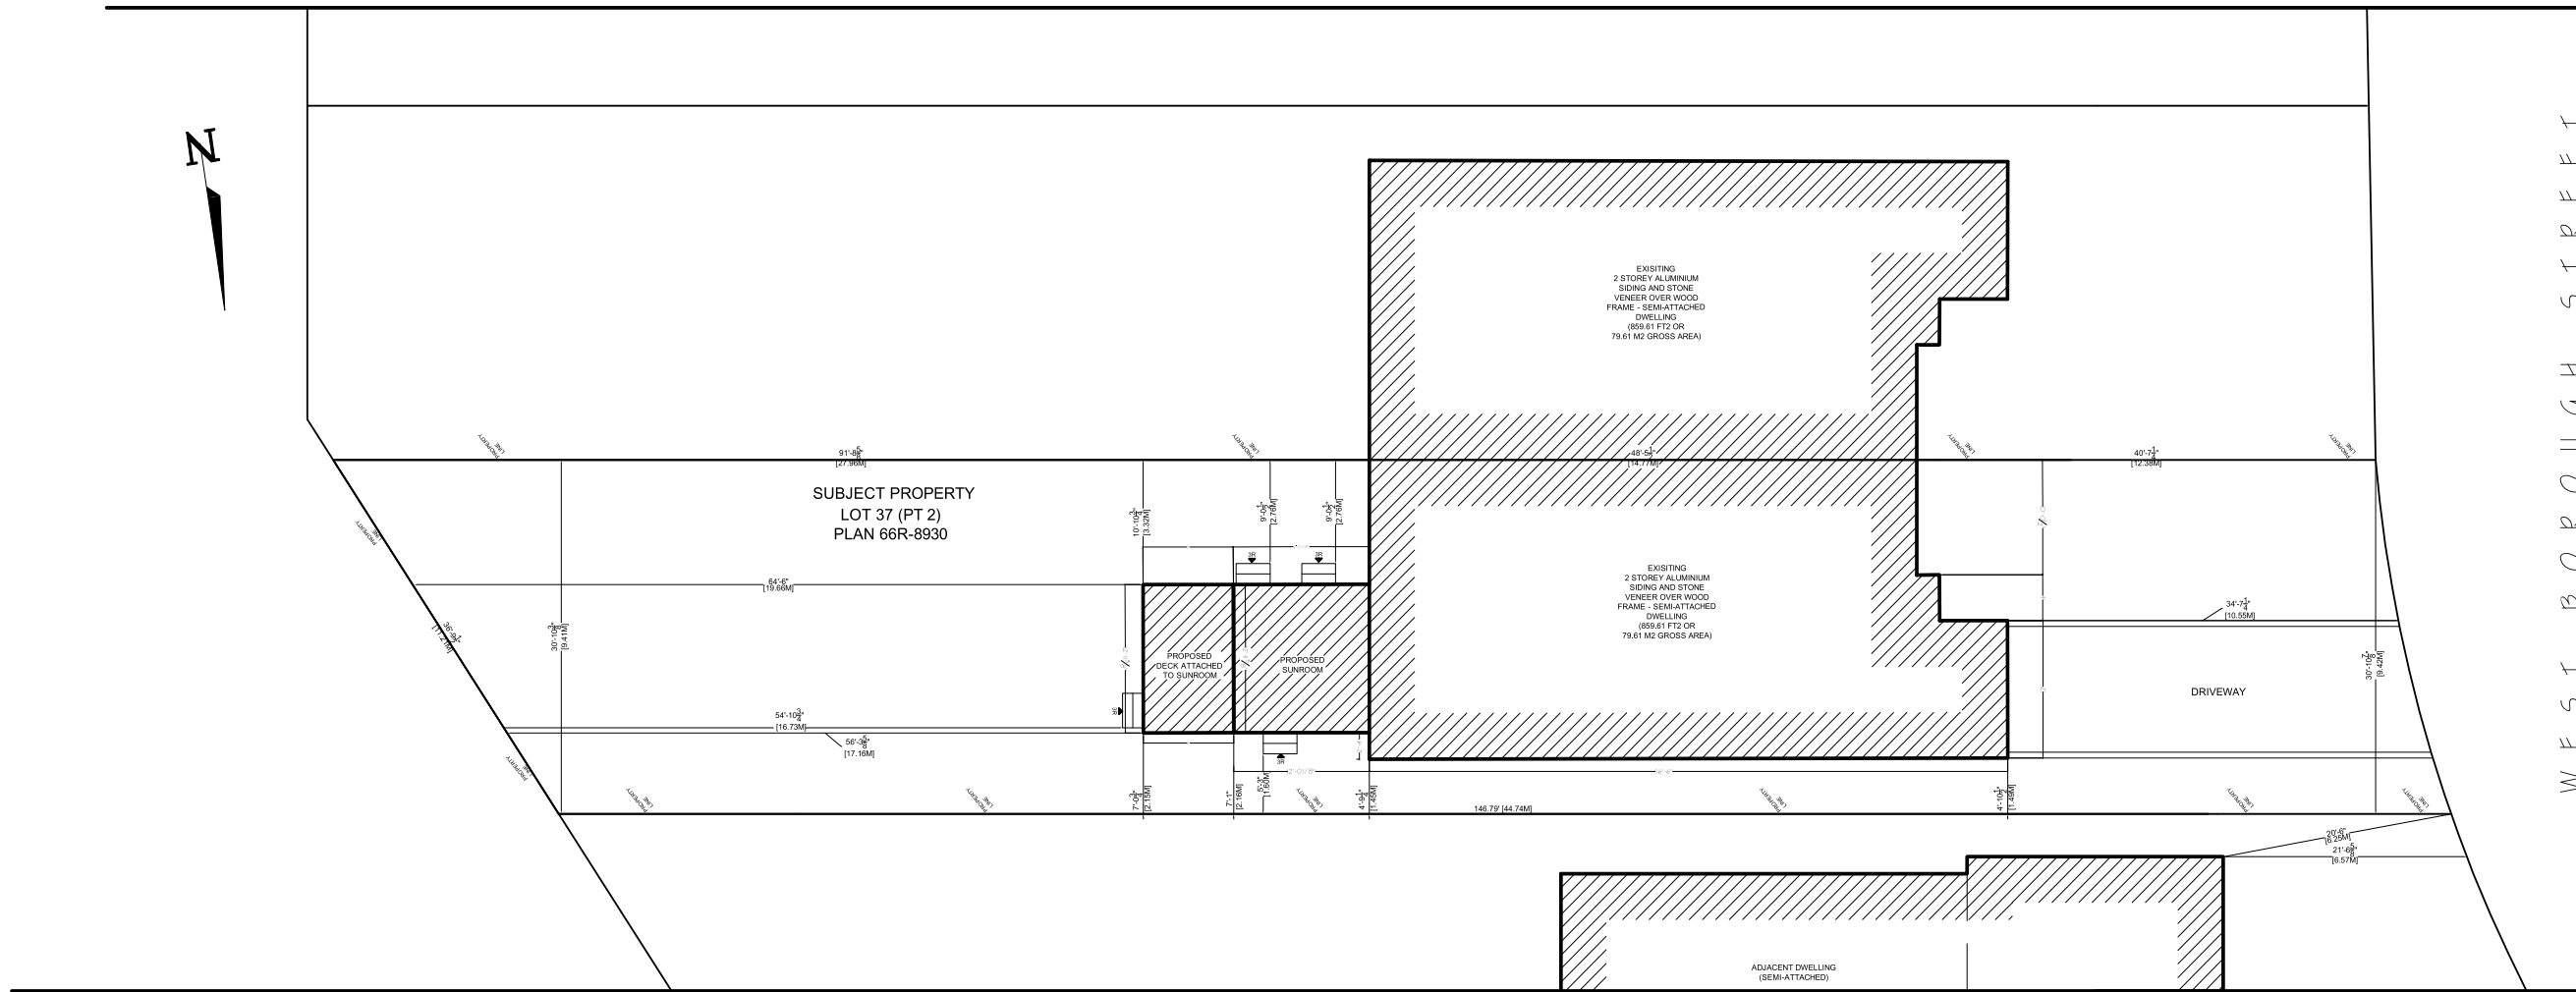

WEST BOROUGH STREET



**DRAWINGS ONLY TO SCALE
IF PRINTED ON 11" X 17"
TABLOID SIZED PAPER**

The undersigned has reviewed and takes responsibility for this design, and has the qualifications and meets the requirements set out in the Ontario Building Code to be a designer.	
QUALIFICATION INFORMATION	
39135	
NAME	SIGNATURE
BCIN	
REGISTRATION INFORMATION	
40027	
COMPANY	SIGNATURE
BCIN	

REVISIONS					
NO.	DATE	DESCRIPTION	DRAWN	APPR.	
0	MAY 05 '13	ISSUED TO DEALER FOR REVIEW	A.M.	B.B.	

DEALER:
BETTER LIVING OF TORONTO

TITLE:
UNHEATED SUNROOM

CLIENT:

DRAWING PREPARED BY:
WHALERJACK

CraftBilt
Materials Ltd.


25 GREEN COURT
AJAX, ON | TEL:(800)668-6430
L1S 6W9 | FAX:(905)619-2468
clive.fernandes@craft-bilt.com

FILENAME:	
DATE:	May 05, 2013
SCALE:	1/16" = 1' - 0"
DRAWN BY:	AM
CHKD. BY:	B.B.
DRAWING NO.:	Z1
REVISION NO.:	A1


Design has been carried out in accordance with Ontario Building Code 2006 requirements.

STRUCTURAL NOTES:
 - NEW LEDGER 2" X 2" ATCH. W/ 1/4" DIA. BOLTS SPACED @ MIN. 24" (600MM) O.C. - P.T. MIN. 4" INTO EX. CONC. BLOCK TOP COURSE FILLED WITH CONCRETE (USE HOT DIPPED GAL. BOLTS OR S.S. BOLTS ONLY)
 - ALL NEW FORCES AT HOUSE TO BE TRANSFERRED TO EXISTING FOOTING

1 A1 PROPOSED DECK FRAMING (STRUCTURE)

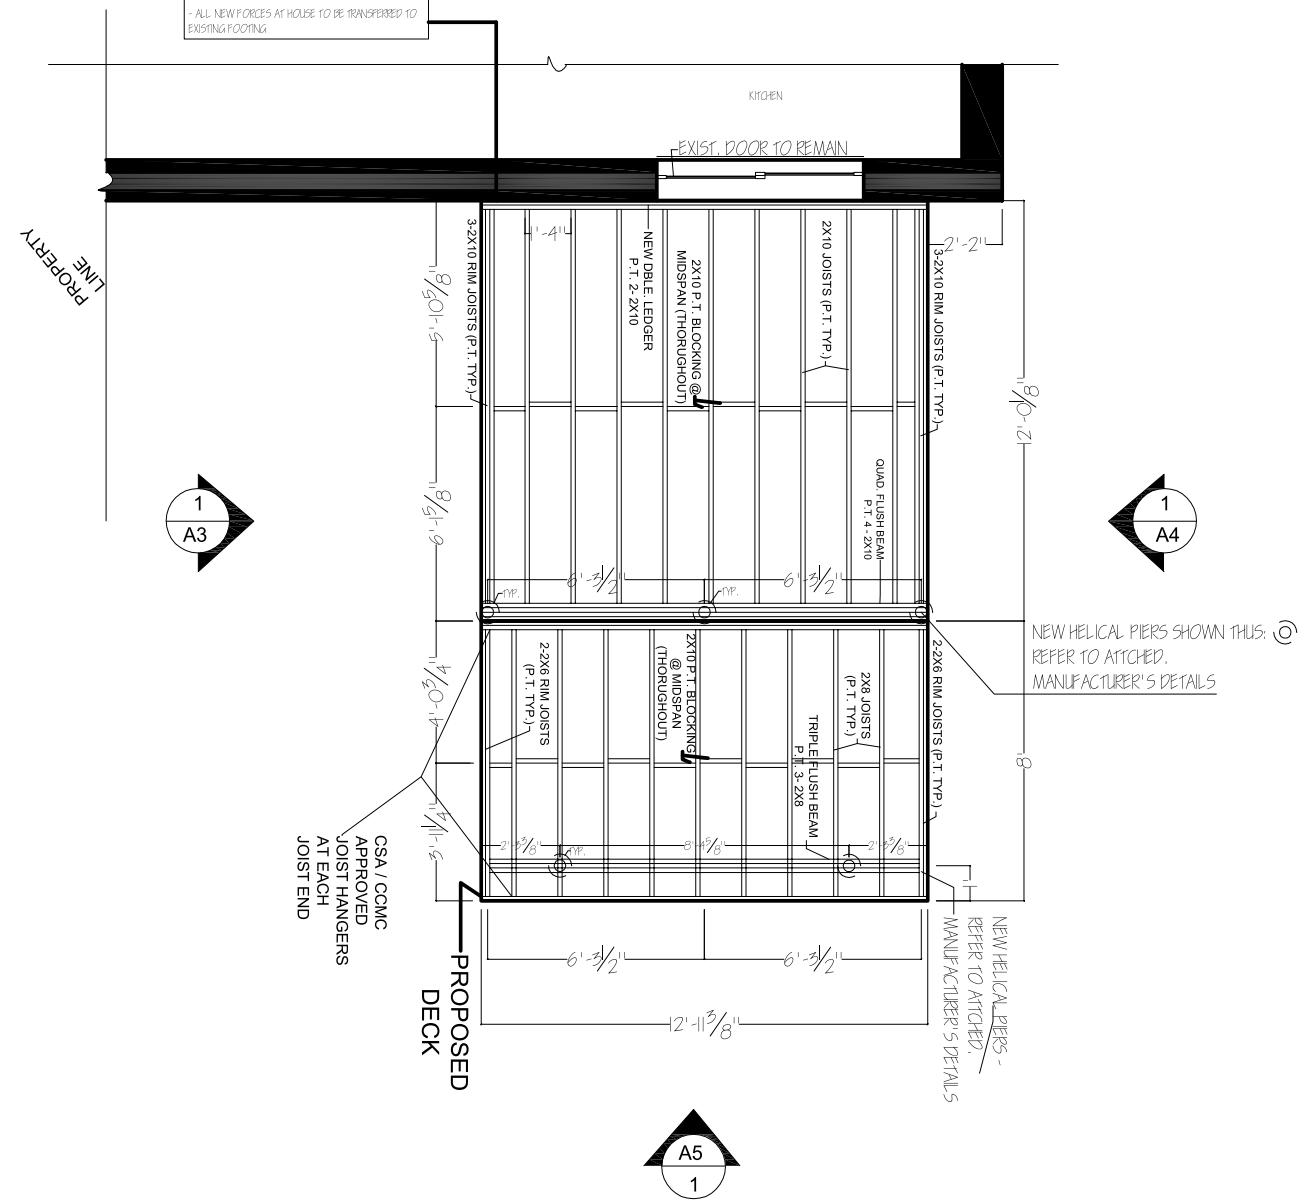

1 A2 PROPOSED SUNROOM FLOOR PLAN

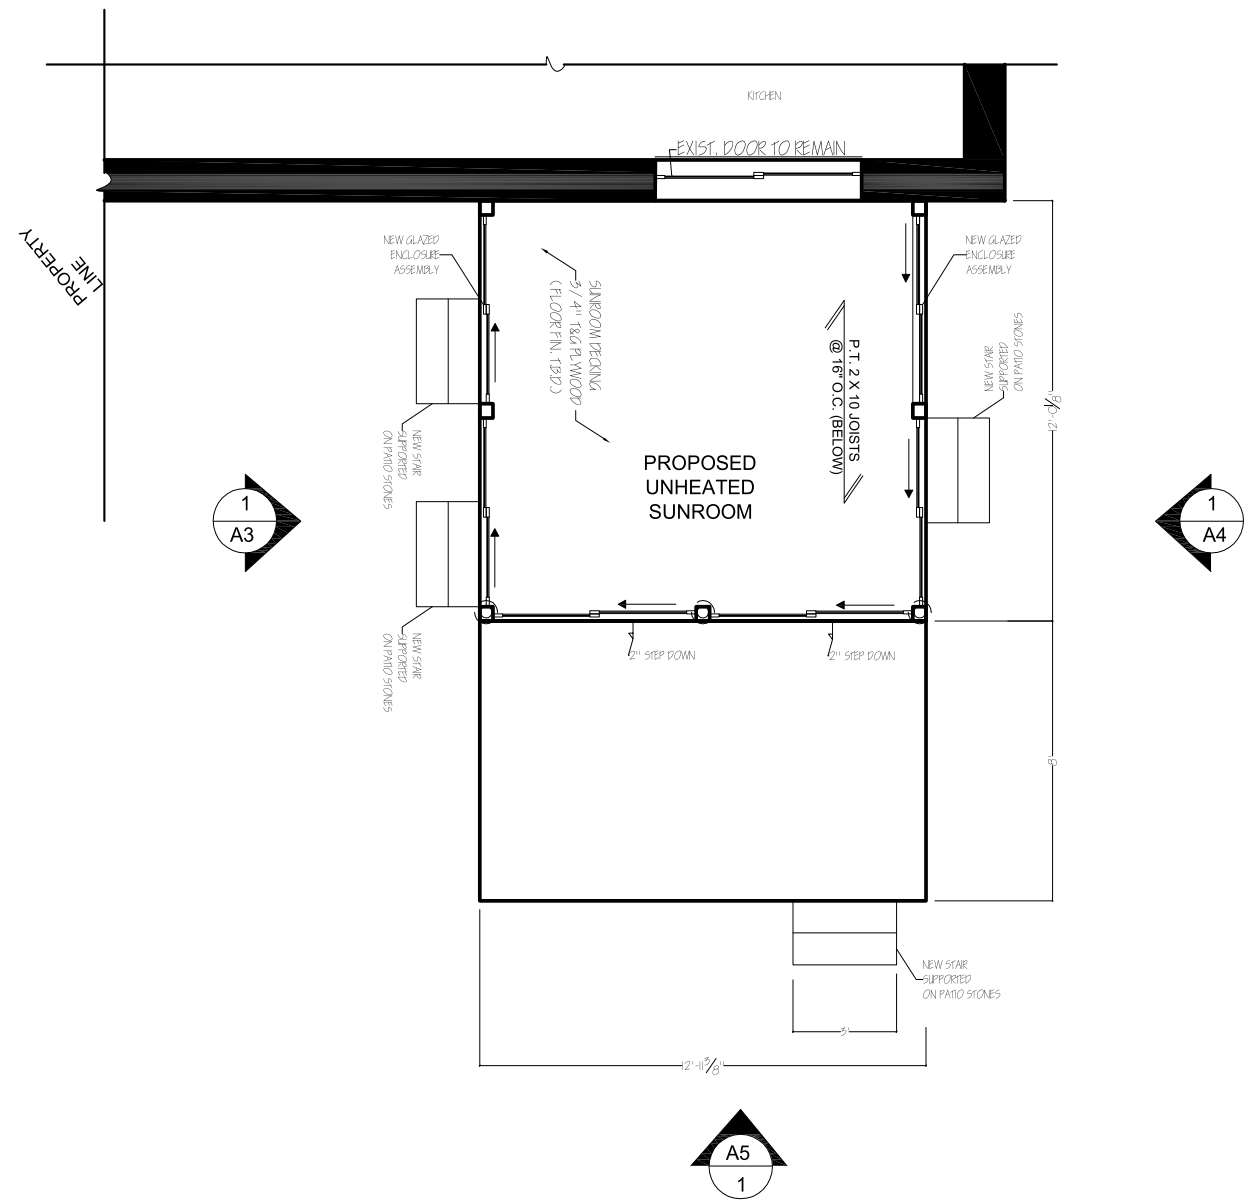

DRAWINGS ONLY TO SCALE
 IF PRINTED ON 11" X 17"
 TABLOID SIZED PAPER

The undersigned has reviewed and takes responsibility for this design, and has the qualifications and meets the requirements set out in the Ontario Building Code to be a designer.			
QUALIFICATION INFORMATION			
NAME	SIGNATURE	BCIN	39135
REGISTRATION INFORMATION			
COMPANY	SIGNATURE	BCIN	40027

REVISIONS					
NO.	DATE	DESCRIPTION	DRAWN	APPR.	
0	MAY 05 '13	ISSUED TO DEALER FOR REVIEW	A.M.	B.B.	

DEALER:
 BETTER LIVING OF TORONTO

CLIENT:

DESIGN HAS BEEN CARRIED OUT IN ACCORDANCE WITH ONTARIO BUILDING CODE 2006 REQUIREMENTS.


TITLE:
 UNHEATED SUNROOM

DRAWING PREPARED BY:
 WHALERJACK

CraftBilt
 Materials Ltd.

25 GREEN COURT
 AJAX, ON | TEL:(800)668-6430
 L1S 6W9 | FAX:(905)619-2468
 clive.fernandes@craft-bilt.com

FILENAME:	
DATE:	May 05, 2013
SCALE:	1/4" = 1' - 0"
DRAWN BY:	AM
CHKD. BY:	B.B.
DRAWING NO.:	A1 & A2
REVISION NO.:	A1

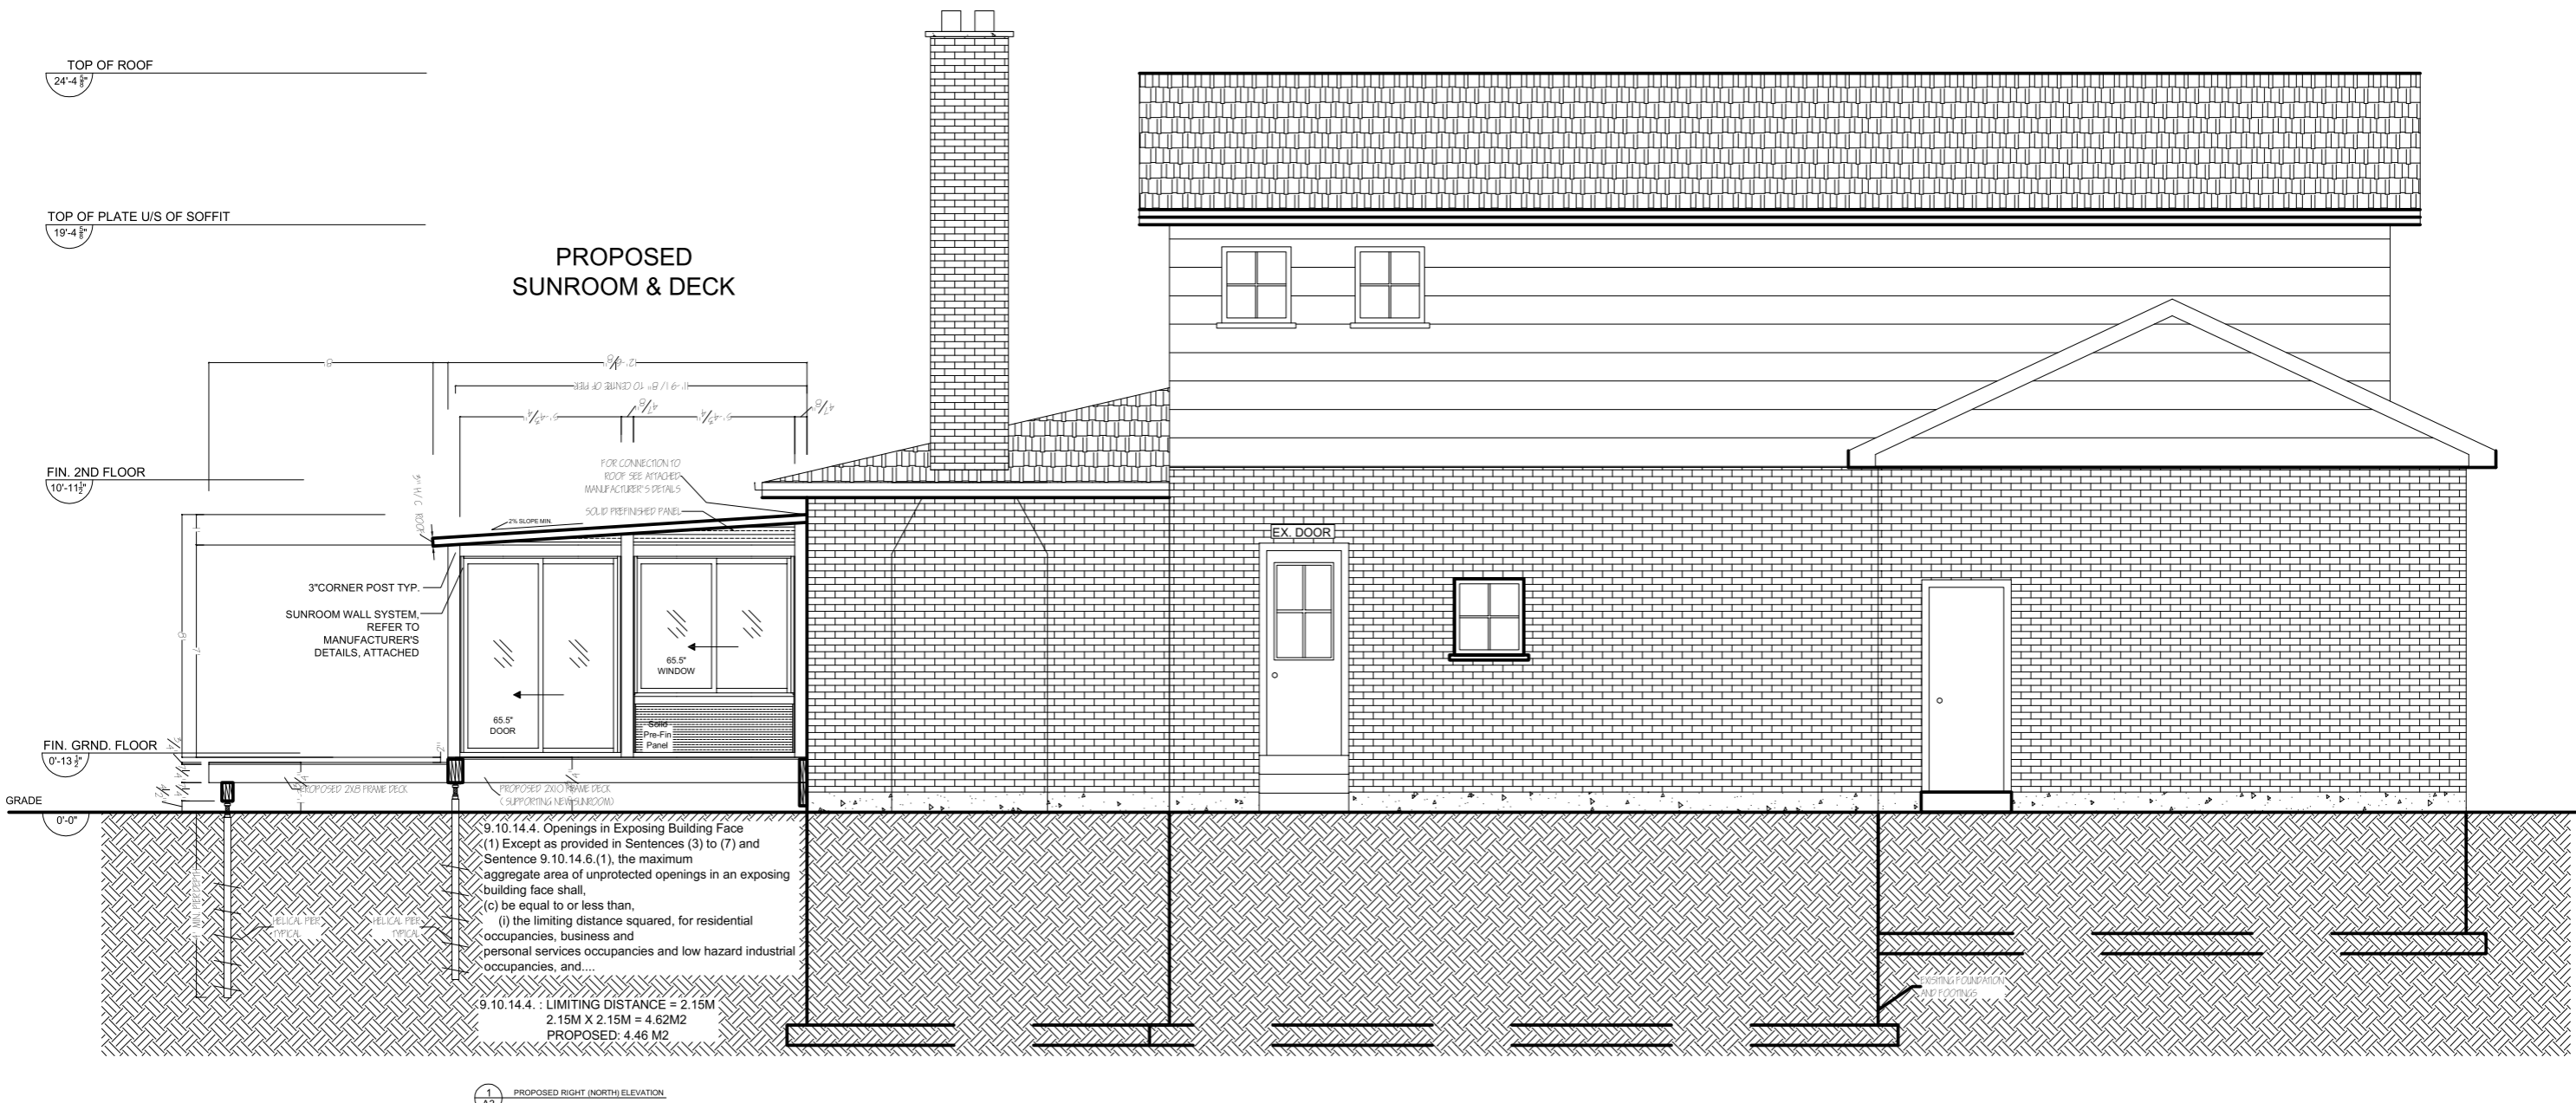

DRAWINGS ONLY TO SCALE
IF PRINTED ON 11" X 17"
TABLOID SIZED PAPER

The undersigned has reviewed and takes responsibility for this design, and has the qualifications and meets the requirements set out in the Ontario Building Code to be a designer.

QUALIFICATION INFORMATION

39135

NAME SIGNATURE BCIN

REGISTRATION INFORMATION

40027

COMPANY SIGNATURE BCIN

REVISIONS					
NO.	DATE	DESCRIPTION	DRAWN	APPR.	
0	MAY 05 '13	ISSUED TO DEALER FOR REVIEW	A.M.	B.B.	

DEALER:
BETTER LIVING OF TORONTO

CLIENT:

TITLE:
UNHEATED SUNROOM

DRAWING PREPARED BY:
WHALERJACK

CraftBilt
Materials Ltd.

25 GREEN COURT
AJAX, ON | TEL:(800)668-6430
L1S 6W9 | FAX:(905)619-2468
clive.fernandes@craft-bilt.com

FILENAME:

DATE: May 05, 2013


SCALE: 3/16" = 1' - 0"

DRAWN BY: AM CHKD. BY: B.B.

DRAWING NO.: A3

REVISION NO.: A1

Design has been carried out in accordance with Ontario Building Code 2006 requirements.

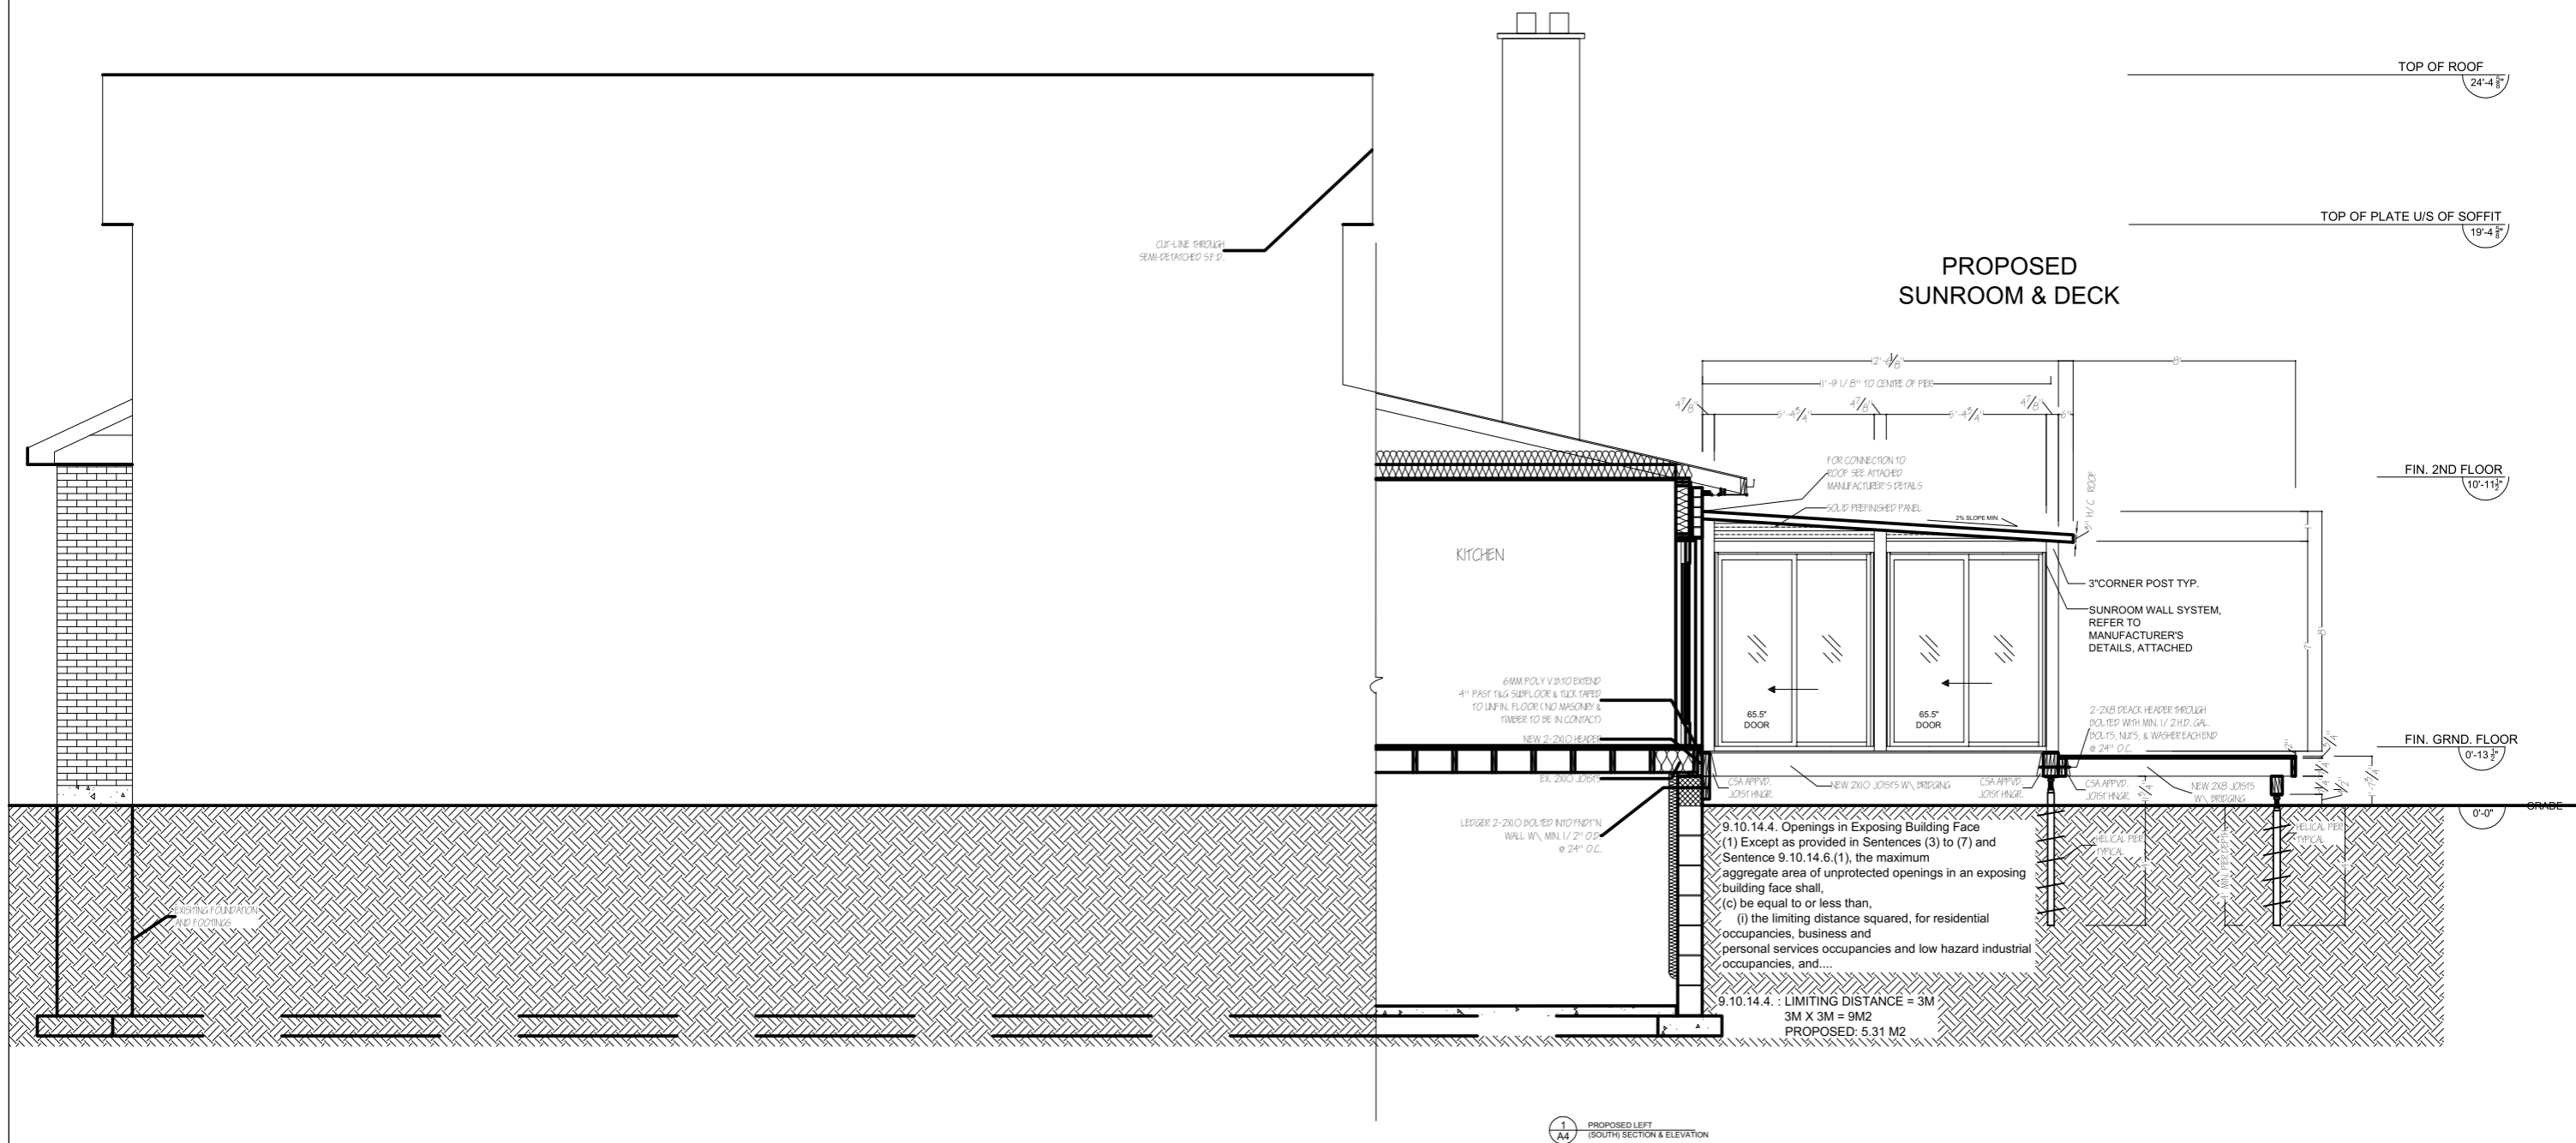

The undersigned has reviewed and takes responsibility for this design, and has the qualifications and meets the requirements set out in the Ontario Building Code to be a designer.

QUALIFICATION INFORMATION	
39135	
NAME	SIGNATURE
REGISTRATION INFORMATION	BCIN
40027	
COMPANY	SIGNATURE
	BCIN

REVISIONS					
NO.	DATE	DESCRIPTION	DRAWN	APPR.	
0	MAY 05 '13	ISSUED TO DEALER FOR REVIEW	A.M.	B.B.	

DEALER:
BETTER LIVING OF TORONTO

CLIENT:

TITLE:
UNHEATED SUNROOM

DRAWING PREPARED BY:
WHALERJACK


CraftBilt
Materials Ltd.

25 GREEN COURT
AJAX, ON | TEL:(800)668-6430
L1S 6W9 | FAX:(905)619-2468
clive.fernandes@craft-bilt.com

FILENAME:	
DATE:	May 05, 2013
SCALE:	3/16" = 1' - 0"
DRAWN BY:	AM
CHKD. BY:	B.B.
DRAWING NO.:	A-4
REVISION NO.:	A1

1
A5 PROPOSED REAR (EAST) ELEVATION

PROPERTY
LINE

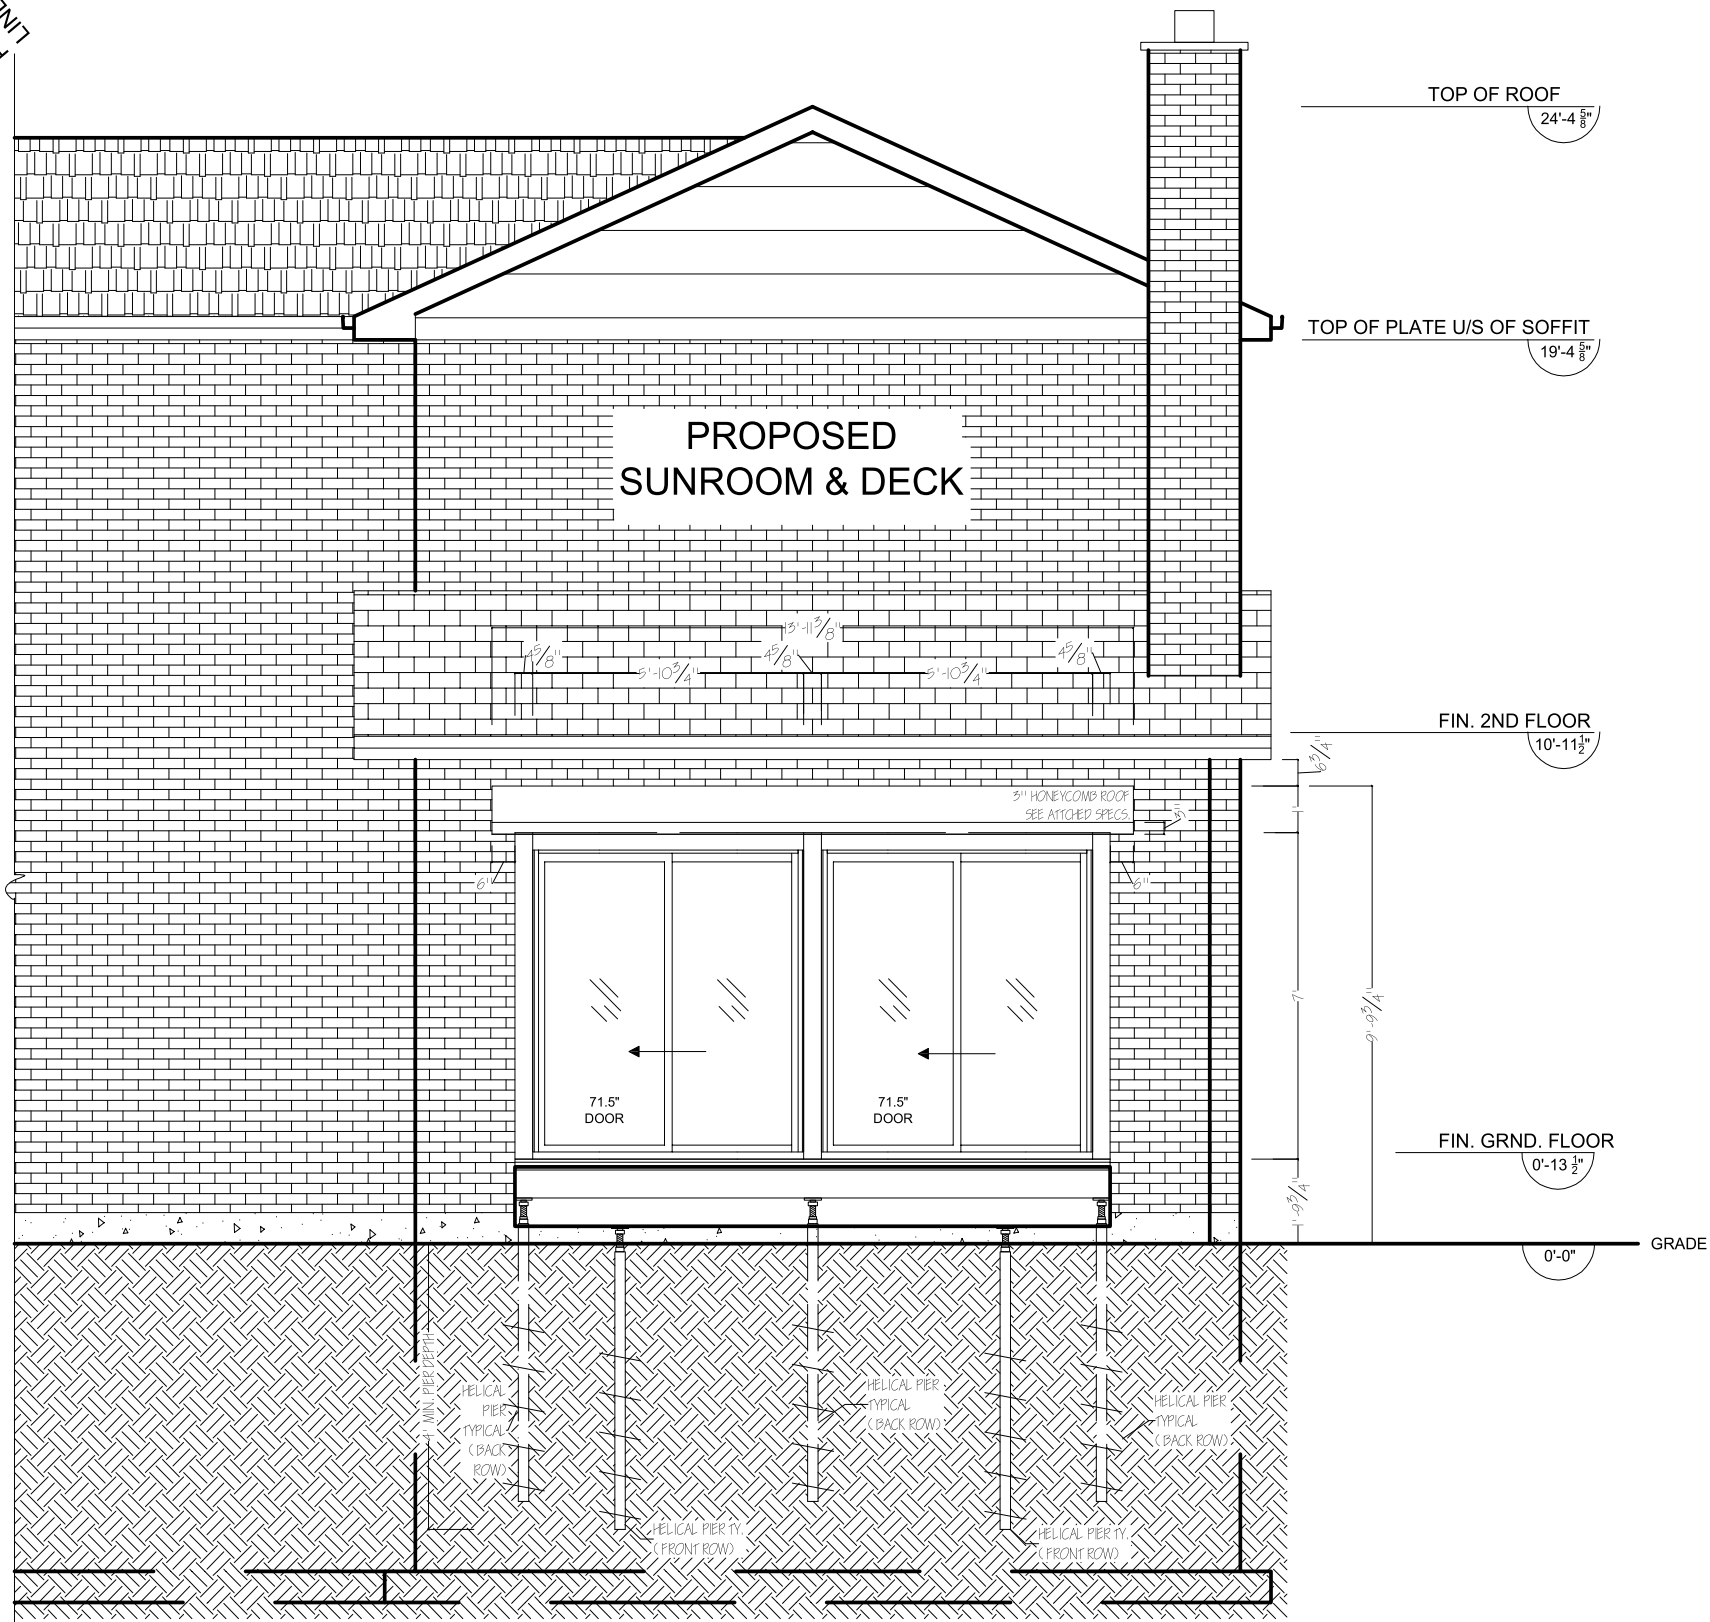

DRAWINGS ONLY TO SCALE
IF PRINTED ON 11" X 17"
TABLOID SIZED PAPER

The undersigned has reviewed and takes responsibility for this design, and has the qualifications and meets the requirements set out in the Ontario Building Code to be a designer.

QUALIFICATION INFORMATION

39135

NAME SIGNATURE BCIN

REGISTRATION INFORMATION

40027

COMPANY SIGNATURE BCIN

REVISIONS

NO.	DATE	DESCRIPTION	DRAWN	APPR.
0	MAY 05 '13	ISSUED TO DEALER FOR REVIEW	A.M.	B.B.

Design has been carried out in accordance with Ontario Building Code 2006 requirements.

DEALER:

BETTER LIVING OF TORONTO

CLIENT:

TITLE:

UNHEATED SUNROOM

DRAWING PREPARED BY:

WHALERJACK



25 GREEN COURT
AJAX, ON | TEL:(800)668-6430
L1S 6W9 | FAX:(905)619-2468
clive.fernandes@craft-bilt.com

FILENAME:

DATE: May 05, 2013

SCALE: 1/4" = 1' - 0"

DRAWN BY: AM CHKD. BY: B.B.

DRAWING NO.: A5

REVISION NO.: A1