


1
A1

PROPOSED SITE PLAN

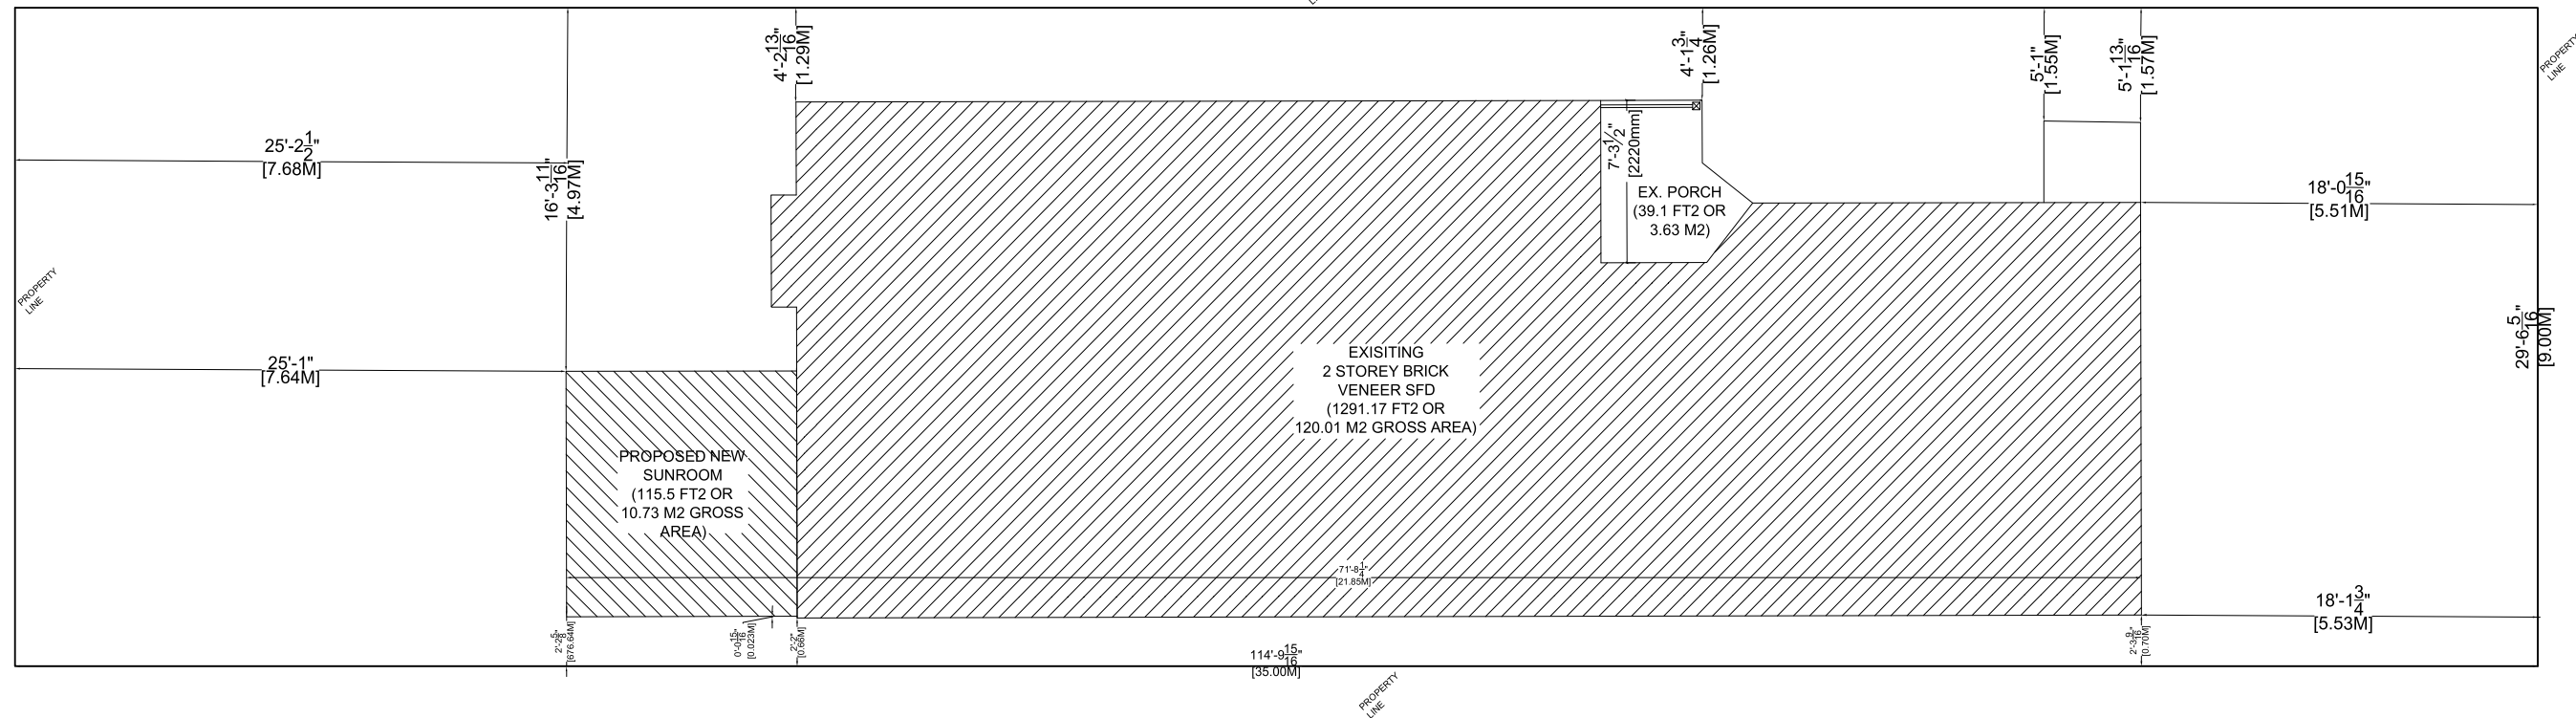

SITE STATISTICS:	
LOT SIZE:	3,390.63 FT2 (315.00 M2)
EX. 2 STOREY SFD:	1291.17 FT 2 (120.01 M2)
EX. LOT COVERAGE:	38%
PROPOSED SUNROOM:	115.5 FT2 (10.73 M2)
PROPOSED GROSS AREA:	1406.67 (130.68 M2)
PROPOSED LOT COVERAGE:	41.5%
PROPOSED SUNROOM HEIGHT:	2.5M

DRAWINGS ONLY TO SCALE
IF PRINTED ON 11" X 17" LEDGER
SIZED PAPER

The undersigned has reviewed and takes responsibility for this design, and has the qualifications and meets the requirements set out in the Ontario Building Code to be a designer.		
QUALIFICATION INFORMATION		
39135		
NAME	SIGNATURE	BCIN
REGISTRATION INFORMATION		
40027		
COMPANY	SIGNATURE	BCIN

REVISIONS				
NO.	DATE	DESCRIPTION	DRAWN	APPR.
2	NOV 21 '12	ISSUED TO DEALER FOR BLDG. PERMIT	A.M.	B.B.
1	SEPT 25 '12	REVISED AS PER DEALER	A.M.	B.B.
0	SEPT 24 '12	ISSUED TO DEALER FOR BLDG. PERMIT	A.M.	B.B.

DEALER:	BETTERLIVING PATIO SUNROOMS
CLIENT:	WHALERJACK

TITLE:	SUNROOM
DRAWING PREPARED BY:	WHALERJACK


CraftBilt
Materials Ltd.

25 GREEN COURT
AJAX, ON | TEL:(800)668-6430
L1S 6W9 | FAX:(905)619-2468
clive.fernandes@craft-bilt.com


FILENAME:	
DATE:	SEPT 23 2012
SCALE:	1/8" = 1' - 0"
DRAWN BY:	AM
CHKD. BY:	B.B.
DRAWING NO.:	A1
REVISION NO.:	C1

Design has been carried out in accordance with Ontario Building Code 2006 requirements.

1 A2 PROPOSED FLOOR PLAN

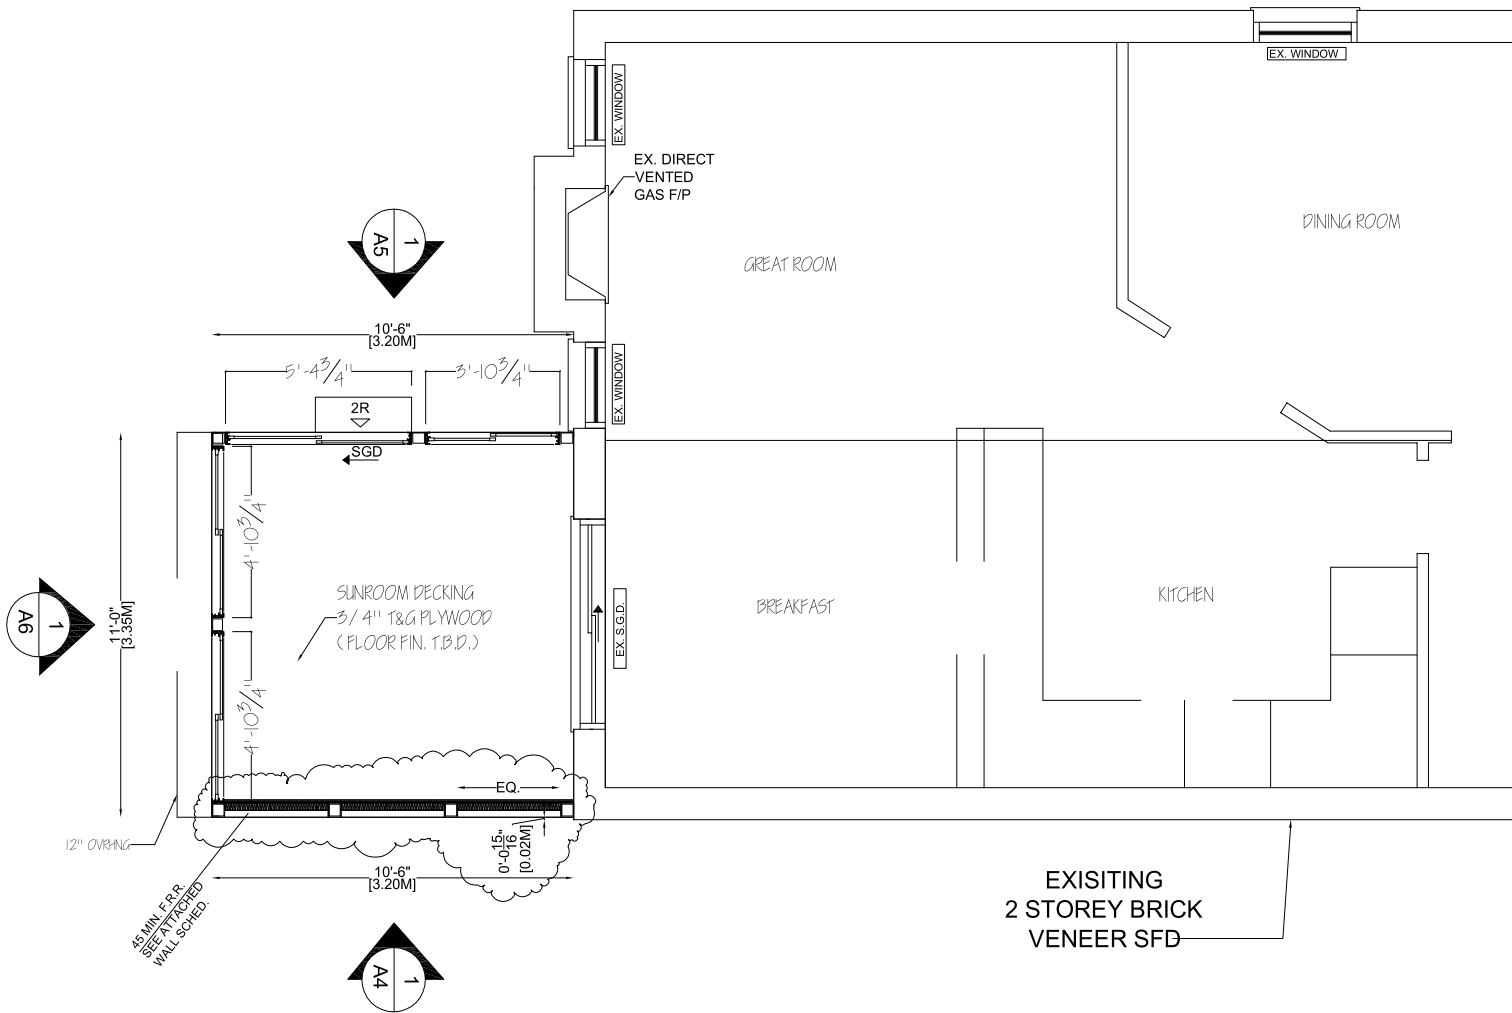

1 A3 PROPOSED STRUCTURAL PLAN

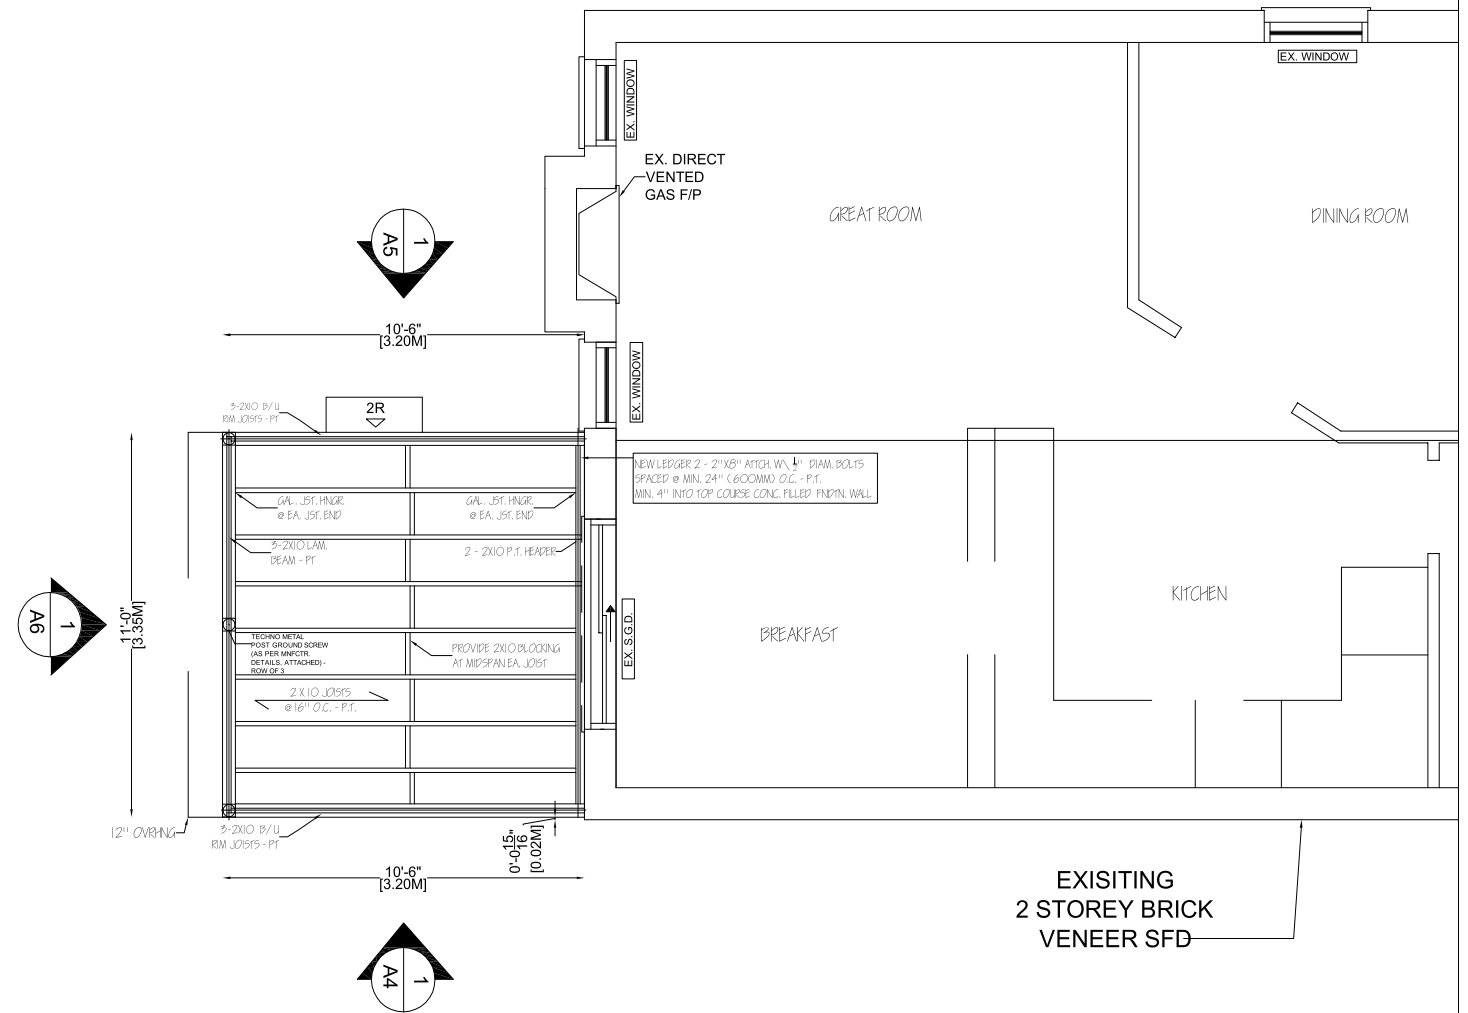

DRAWINGS ONLY TO SCALE
IF PRINTED ON 11" X 17" LEDGER
SIZED PAPER


<p>The undersigned has reviewed and takes responsibility for this design, and has the qualifications and meets the requirements set out in the Ontario Building Code to be a designer.</p> <p>QUALIFICATION INFORMATION</p> <p>39135 NAME SIGNATURE BCIN REGISTRATION INFORMATION 40027 COMPANY SIGNATURE BCIN</p>		<p>REVISIONS</p> <table border="1"> <thead> <tr> <th>NO.</th> <th>DATE</th> <th>DESCRIPTION</th> <th>DRAWN</th> <th>APPR.</th> </tr> </thead> <tbody> <tr> <td>2</td> <td>NOV 21 '12</td> <td>ISSUED TO DEALER FOR BLDG. PERMIT</td> <td>A.M.</td> <td>B.B.</td> </tr> <tr> <td>1</td> <td>SEPT 25 '12</td> <td>REVISED AS PER DEALER</td> <td>A.M.</td> <td>B.B.</td> </tr> <tr> <td>0</td> <td>SEPT 24 '12</td> <td>ISSUED TO DEALER FOR BLDG. PERMIT</td> <td>A.M.</td> <td>B.B.</td> </tr> </tbody> </table>				NO.	DATE	DESCRIPTION	DRAWN	APPR.	2	NOV 21 '12	ISSUED TO DEALER FOR BLDG. PERMIT	A.M.	B.B.	1	SEPT 25 '12	REVISED AS PER DEALER	A.M.	B.B.	0	SEPT 24 '12	ISSUED TO DEALER FOR BLDG. PERMIT	A.M.	B.B.
NO.	DATE	DESCRIPTION	DRAWN	APPR.																					
2	NOV 21 '12	ISSUED TO DEALER FOR BLDG. PERMIT	A.M.	B.B.																					
1	SEPT 25 '12	REVISED AS PER DEALER	A.M.	B.B.																					
0	SEPT 24 '12	ISSUED TO DEALER FOR BLDG. PERMIT	A.M.	B.B.																					
<p>Design has been carried out in accordance with Ontario Building Code 2006 requirements.</p>		<p>DEALER: BETTERLIVING PATIO SUNROOMS</p> <p>CLIENT:</p>																							

<p>TITLE: SUNROOM</p> <p>DRAWING PREPARED BY: WHALERJACK</p>	
--	--


CraftBilt
Materials Ltd.

25 GREEN COURT
AJAX, ON | TEL:(800)668-6430
L1S 6W9 | FAX:(905)619-2468
clive.fernandes@craft-bilt.com

FILENAME:	DATE: SEPT 23 2012
SCALE: 3/16" = 1' - 0"	DRAWN BY: AM
DRAWING NO. A2&A3	CHKD. BY: B.B.
REVISION NO.: C1	

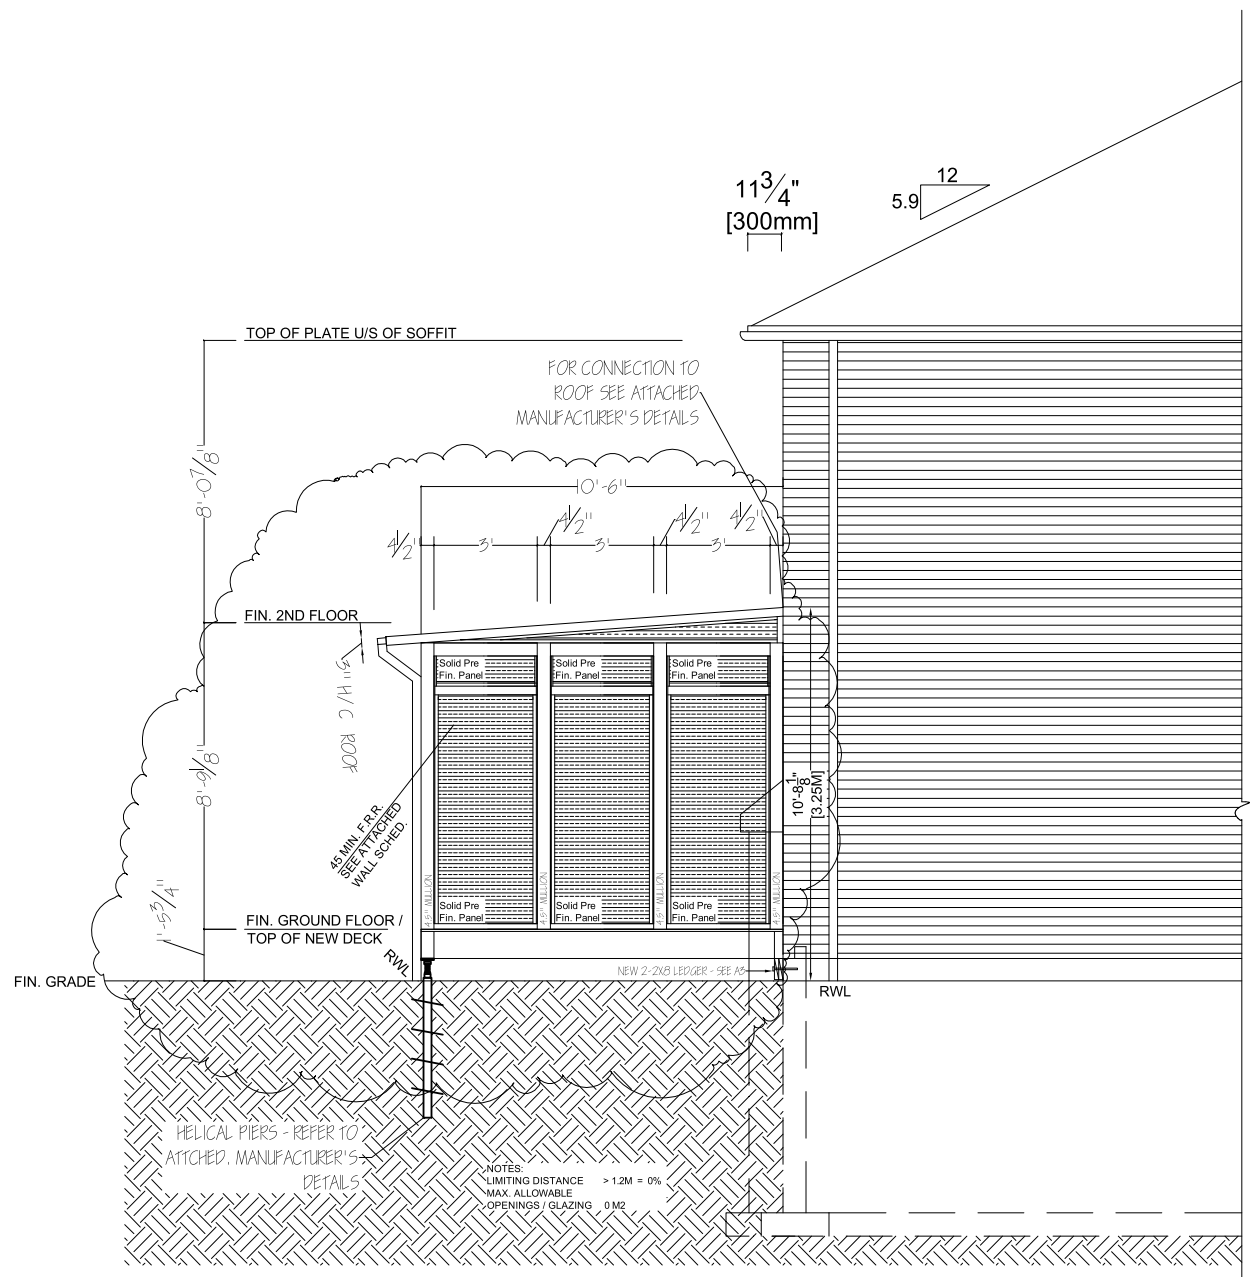

1
A4 PROPOSED RIGHT ELEVATION

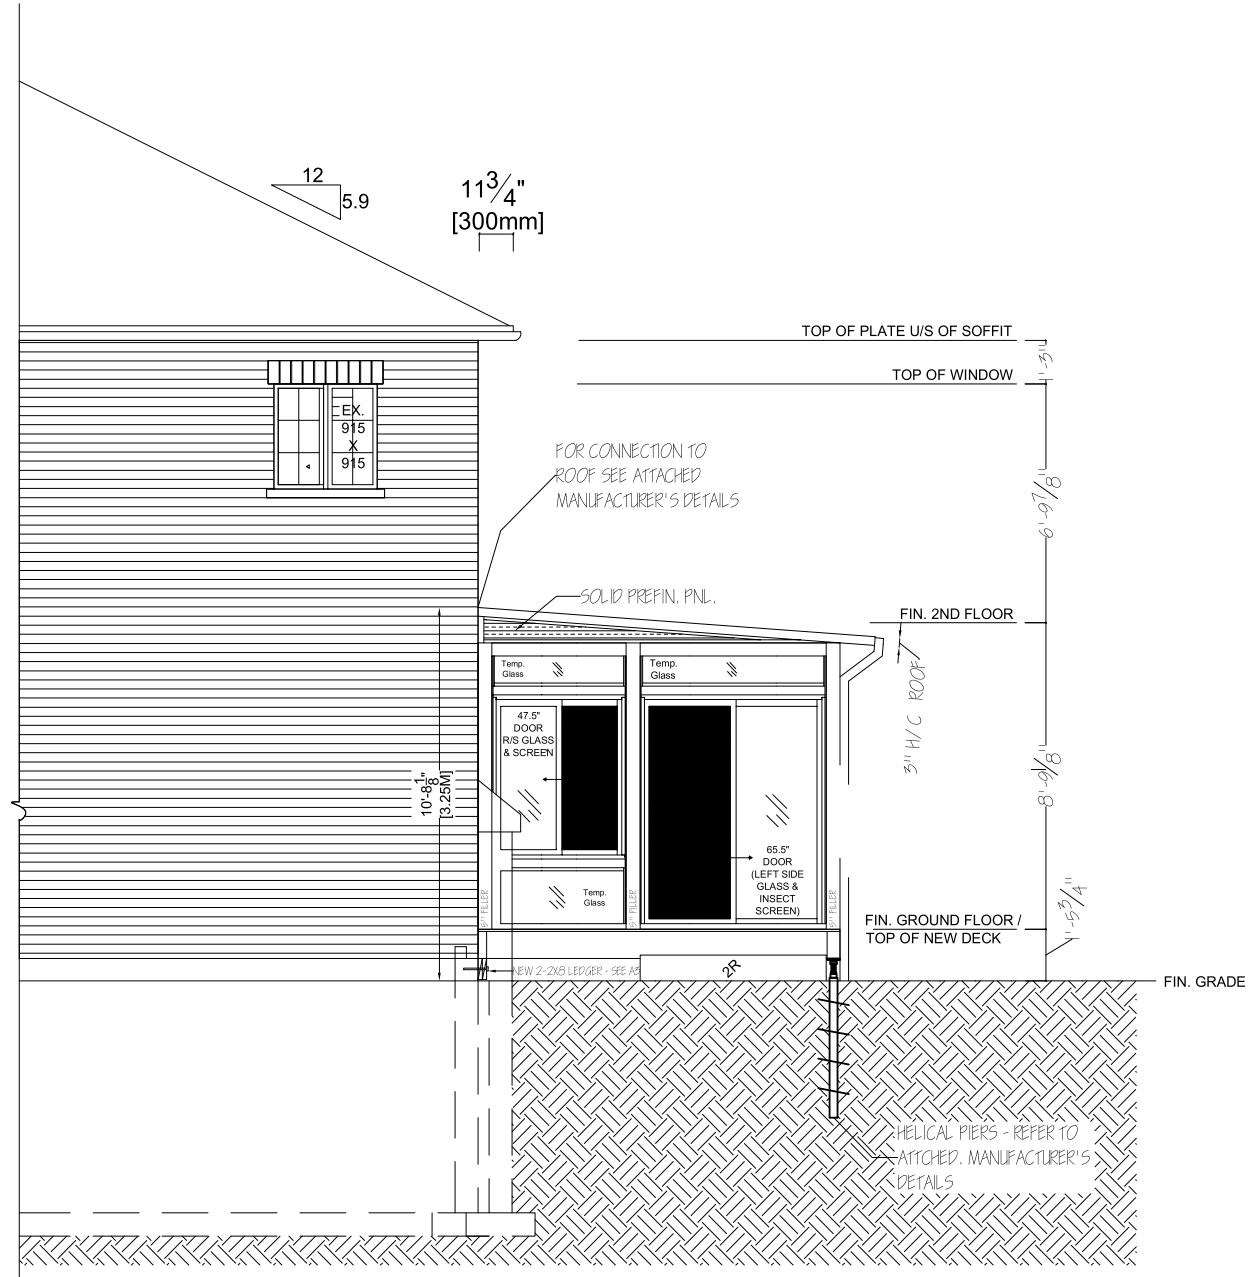

1
A5 PROPOSED LEFT ELEVATION

DRAWINGS ONLY TO SCALE
IF PRINTED ON 11" X 17" LEDGER
SIZED PAPER

The undersigned has reviewed and takes responsibility for this design, and has the qualifications and meets the requirements set out in the Ontario Building Code to be a designer. QUALIFICATION INFORMATION 39135 NAME SIGNATURE BCIN REGISTRATION INFORMATION 40027 COMPANY SIGNATURE BCIN		REVISIONS			
NO.	DATE	DESCRIPTION	DRAWN	APPR.	
2	NOV 21 '12	ISSUED TO DEALER FOR BLDG. PERMIT	A.M.	B.B.	
1	SEPT 25 '12	REVISED AS PER DEALER	A.M.	B.B.	
0	SEPT 24 '12	ISSUED TO DEALER FOR BLDG. PERMIT	A.M.	B.B.	

DEALER:	BETTERLIVING PATIO SUNROOMS
CLIENT:	WHALERJACK

TITLE:	SUNROOM
DRAWING PREPARED BY:	WHALERJACK

CraftBilt
Materials Ltd.

25 GREEN COURT
AJAX, ON | TEL:(800)668-6430
L1S 6W9 | FAX:(905)619-2468
clive.fernandes@craft-bilt.com


FILENAME:	
DATE:	SEPT 23 2012
SCALE:	3/16" = 1' - 0"
DRAWN BY:	AM
CHKD. BY:	B.B.
DRAWING NO.:	A4&A5
REVISION NO.:	C1

Design has been carried out in accordance with Ontario Building Code 2006 requirements.


X
XX

WALL / WINDOW / PANEL / DOOR SCHEDULE


'A' WALL:

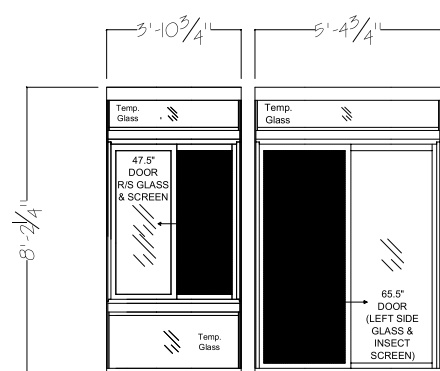

'B' WALL:

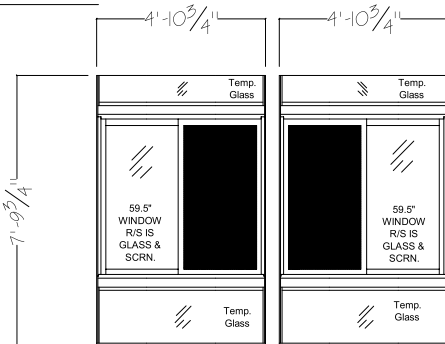

'C' WALL:

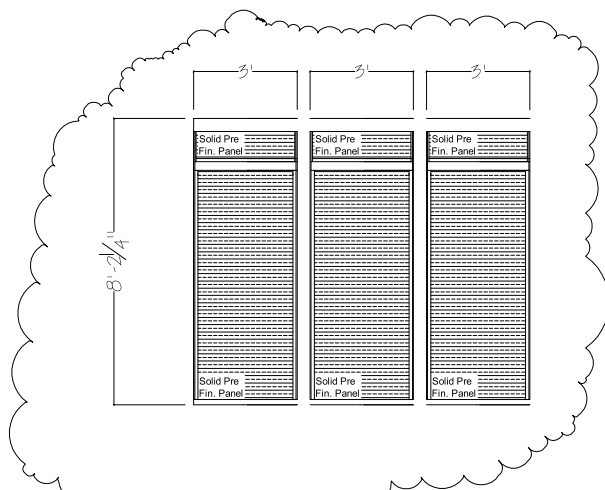

FIRE RATED ASSEMBLY (45 MIN.):




NON-COMBUST "CRAFT BILT" PRE-FIN. PANEL.
 1/4\"/>

** TYPE AND SPACING OF FASTENERS SHALL BE IN ACCORDANCE WITH SUBSECTION 9.29.5. OF DIV. B OR CSA A82.31-M: (1) FASTENER DISTANCE TO BOARD EDGES AND BUTT ENDS SHALL BE NO LESS THAN 38 MM, EXCEPT FOR FASTENERS ON THE BUTT ENDS OF THE BASE LAYER IN CEILING WITH 2 LAYERS, AND; (2) FASTENERS SHALL NOT BE SPACED MORE THAN 300 MM O.C. **

1
A6

PROPOSED REAR ELEVATION

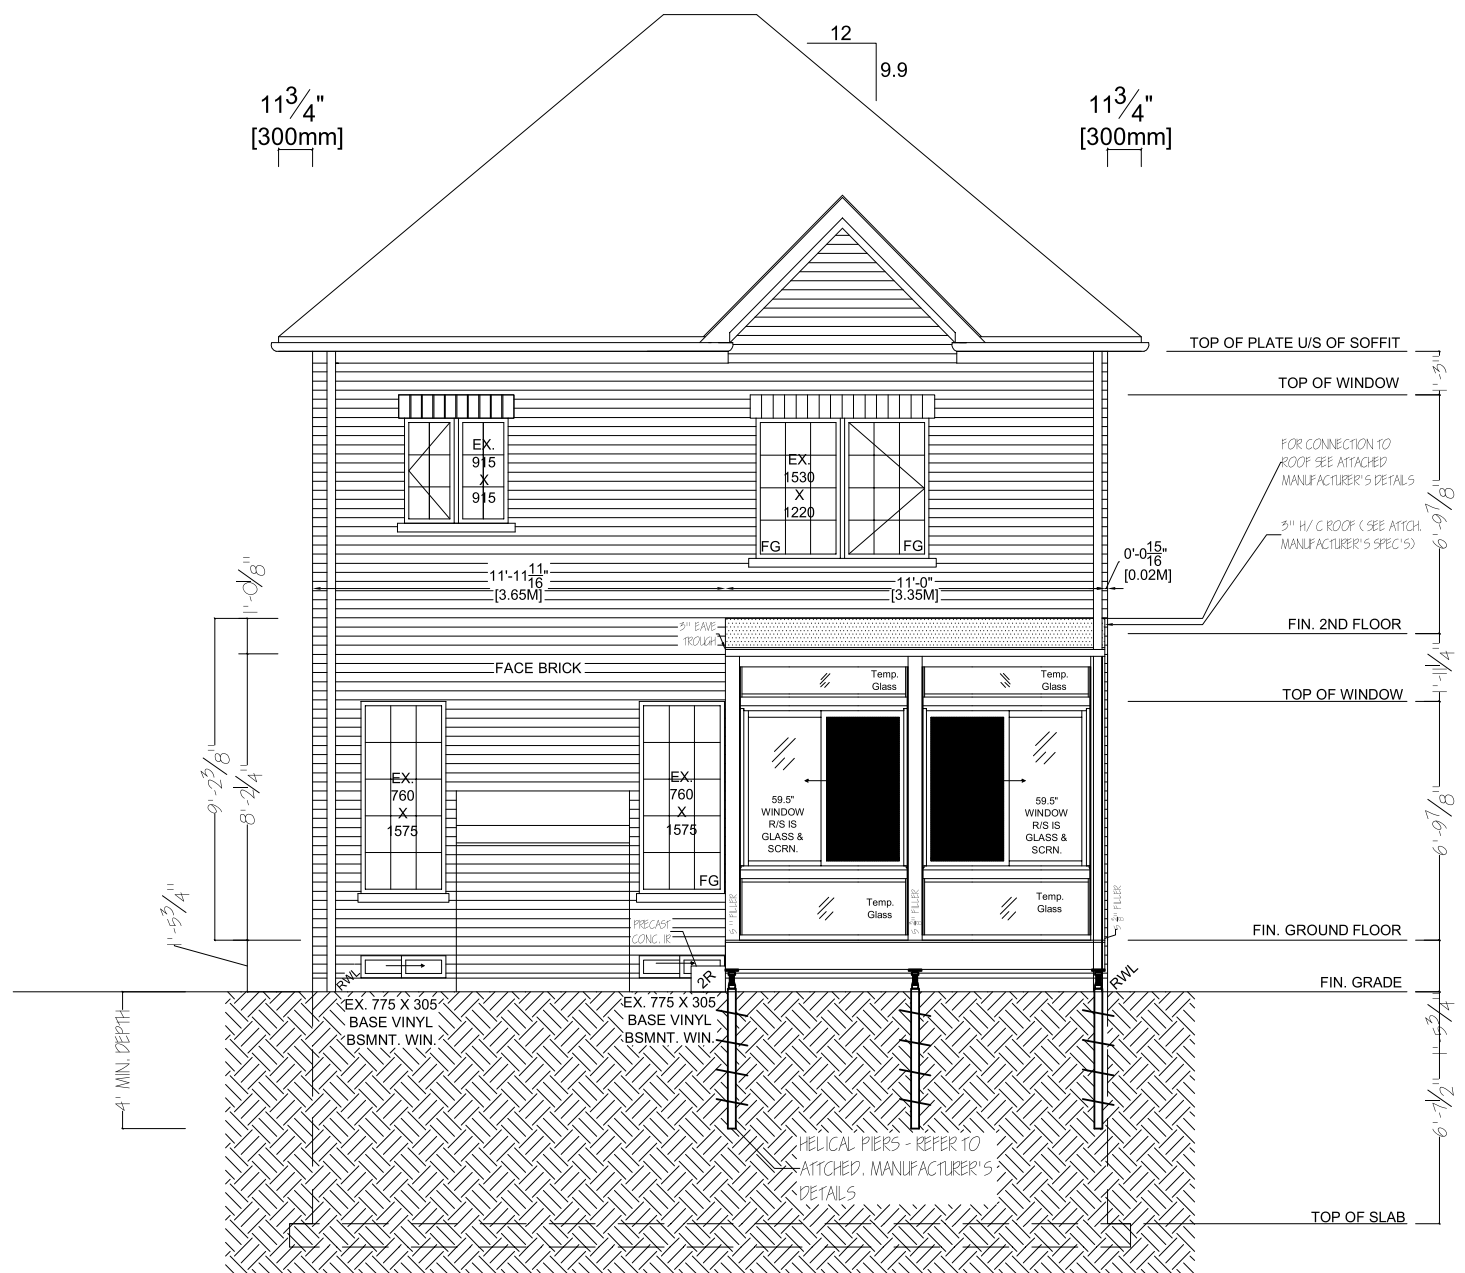

DRAWINGS ONLY TO SCALE
 IF PRINTED ON 11" X 17" LEDGER
 SIZED PAPER

The undersigned has reviewed and takes responsibility for this design, and has the qualifications and meets the requirements set out in the Ontario Building Code to be a designer.			
QUALIFICATION INFORMATION			
39135			
NAME	SIGNATURE	BCIN	
REGISTRATION INFORMATION			
40027			
COMPANY	SIGNATURE	BCIN	

REVISIONS				
NO.	DATE	DESCRIPTION	DRAWN	APPR.
2	NOV 21 '12	ISSUED TO DEALER FOR BLDG. PERMIT	A.M.	B.B.
1	SEPT 25 '12	REVISED AS PER DEALER	A.M.	B.B.
0	SEPT 24 '12	ISSUED TO DEALER FOR BLDG. PERMIT	A.M.	B.B.

DEALER:	BETTERLIVING PATIO SUNROOMS
CLIENT:	

TITLE:	SUNROOM
DRAWING PREPARED BY:	WHALERJACK

CraftBilt
 Materials Ltd.

25 GREEN COURT
 AJAX, ON | TEL:(800)668-6430
 L1S 6W9 | FAX:(905)619-2468
 clive.fernandes@craft-bilt.com

FILENAME:	
DATE:	SEPT 23 2012
SCALE:	3/16" = 1' - 0"
DRAWN BY:	AM
CHKD. BY:	B.B.
DRAWING NO.:	A6
REVISION NO.:	C1

Design has been carried out in accordance with Ontario Building Code 2006 requirements.