







FOOD PREMISE
 LIGHT LEVEL min 500lx at floor level O.B.C.
 3.2.7.1(6)

BARRIER FREE DESIGN
 Required washrooms must be barrier free O.B.C.
 3.8.2.3 (2)
 Water Closet Design
 O.B.C. 3.8.3.8, 3.8.3.9, 3.8.3.11


MINIMUM NUMBER OF WATER CLOSETS
 1 WATER CLOSET FOR MALE AND 1 WATER CLOSET FOR FEMALE
 O.B.C., TABLE 3.7.4.3.D by way of 3.7.4.3 (7) and 3.7.4.2 (8)


PROPOSED PLAN

LEGEND

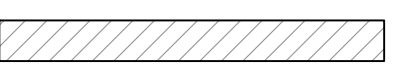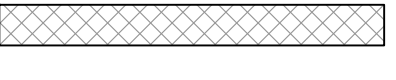 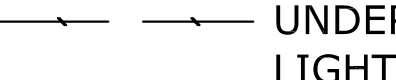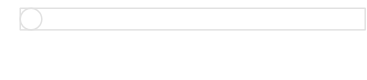
⊕	EXISTING THERMOSTAT	⊕	NEW DUPLEX OUTLET		NEW WALL S.S 23" O.C
⊕	EXISTING DUPLEX OUTLET 14-1/2" H	⊕ _C	NEW DUPLEX OUTLET COUNTER MOUNTED		TO BE REMOVED/ DEMOLISHED
	EXISTING CEILING MOUNTED FLOURESCENT FIXTURE	⊕ _{UC}	NEW DUPLEX OUTLET UNDER COUNTER		UNDERCOUNTER LIGHTING (LED TAPE)
	EXISTING WALL MOUNTED FLOURESCENT FIXTURE	⊕	220 VOLT	⊕	CEILING POT LIGHT
	EXISTING CEILING DIFFUSER	\$	SWITCH	⊕	PENDANT LIGHT
		○	HOT WATER	⊕	
		○+	COLD WATER	⊕	
		⊗	DRAIN		

DRAFT COPY-
 NOT FOR PERMIT USE

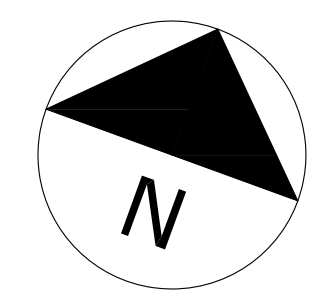

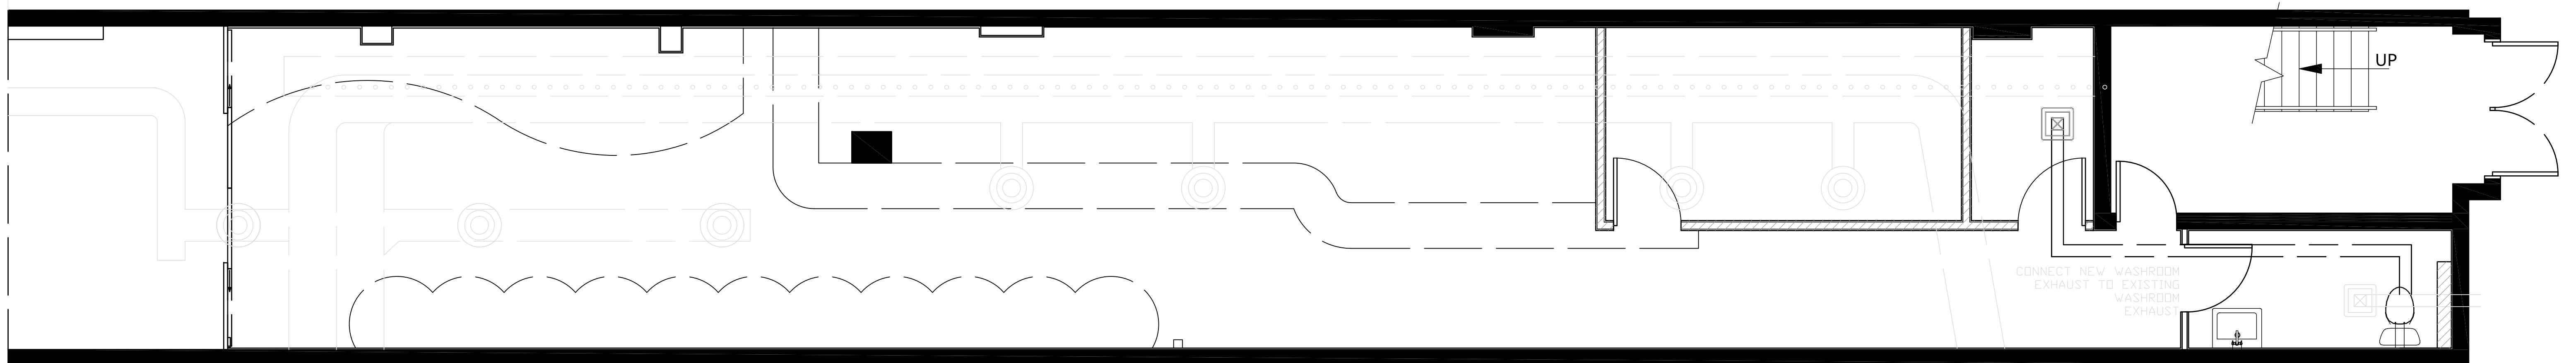

REFLECTED CEILING
MECHANICAL PLAN

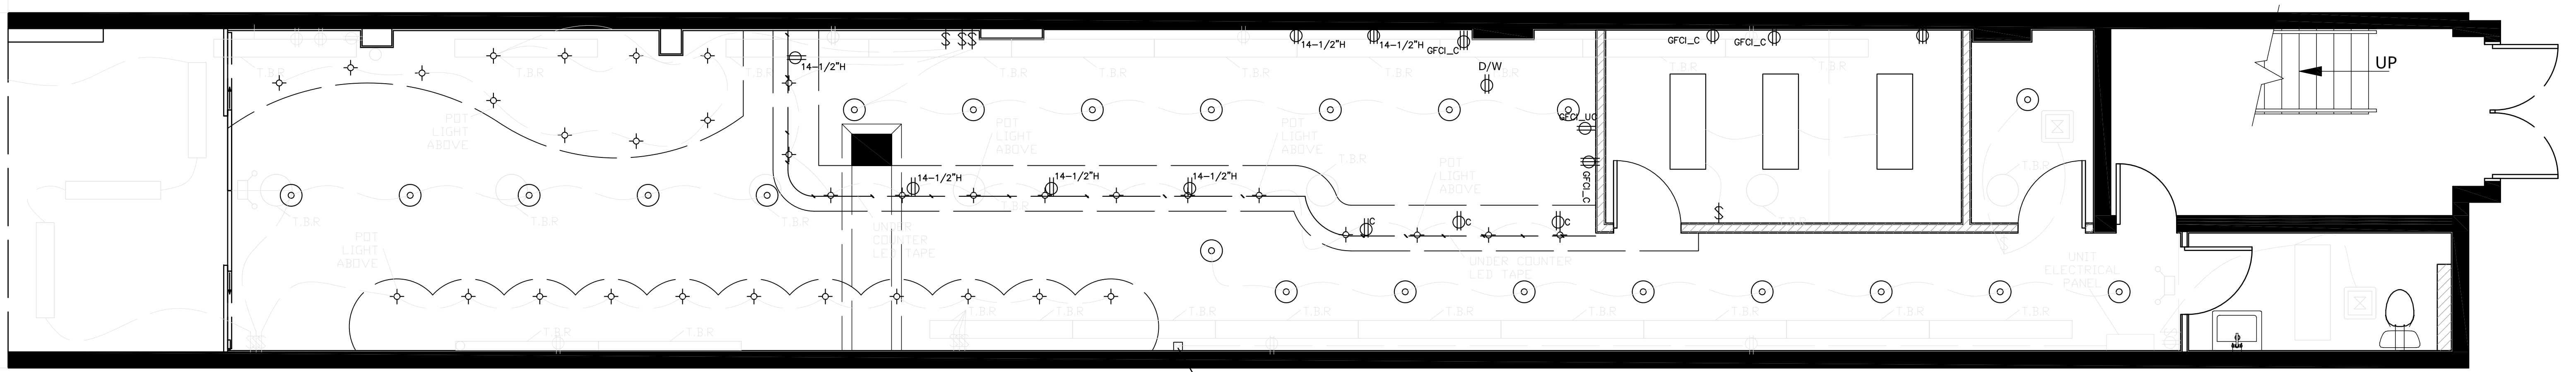


REFLECTED CEILING
ELECTRICAL PLAN


EXTERIOR OVERHEAD
SIGNAGE-LIGHT BOX

ELECTRICAL
CONDUIT TO PANEL


LEGEND					
	EXISTING THERMOSTAT		NEW DUPLEX OUTLET		NEW WALL S.S 23" O.C
	EXISTING DUPLEX OUTLET 14-1/2" H		NEW DUPLEX OUTLET COUNTER MOUNTED		TO BE REMOVED/ DEMOLISHED
	EXISTING CEILING MOUNTED FLOURESCENT FIXTURE		220 VOLT		
	EXISTING WALL MOUNTED FLOURESCENT FIXTURE		SWITCH		
	EXISTING CEILING DIFFUSER		HOT WATER		
			COLD WATER		
			DRAIN		
			UNDERCOUNTER LIGHTING (LED TAPE)		
			CEILING POT LIGHT		

DRAFT COPY-
NOT FOR PERMIT USE

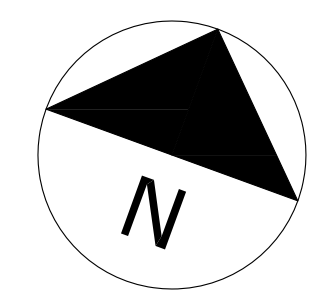

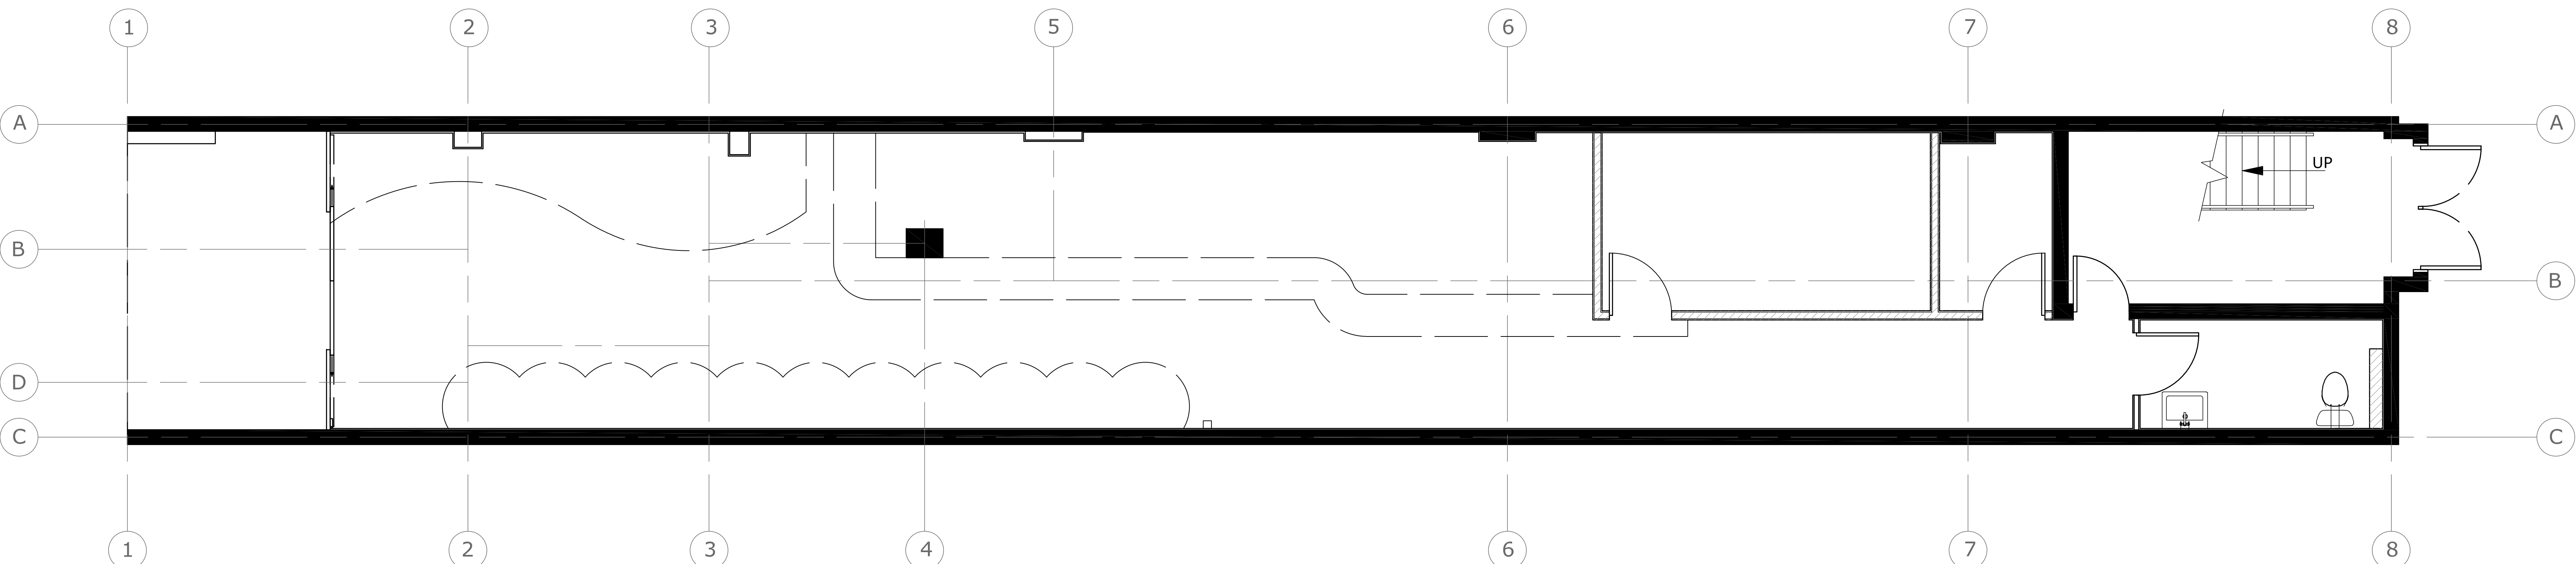

REFLECTED CEILING
STRUCTURAL PLAN

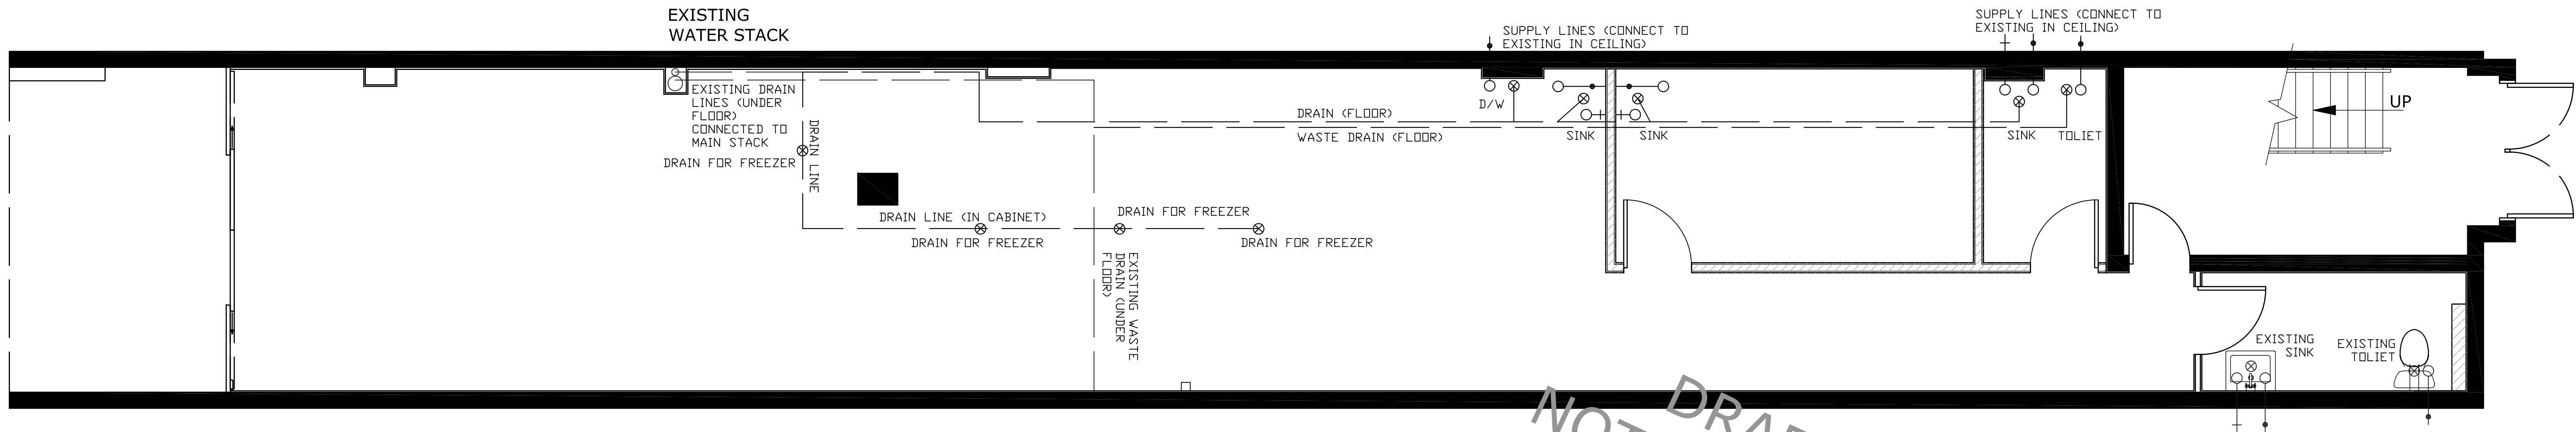



PLUMBING PLAN

LEGEND


EXISTING THERMOSTAT	NEW DUPLEX OUTLET	NEW WALL S.S 23" O.C
EXISTING DUPLEX OUTLET 14-1/2" H	NEW DUPLEX OUTLET COUNTER MOUNTED	TO BE REMOVED/ DEMOLISHED
EXISTING CEILING MOUNTED FLOURESCENT FIXTURE	220 VOLT	
EXISTING WALL MOUNTED FLOURESCENT FIXTURE	SWITCH	
EXISTING CEILING DIFFUSER	HOT WATER	
	COLD WATER	
	DRAIN	
	UNDERCOUNTER LIGHTING (LED TAPE)	
	CEILING POT LIGHT	

DRAFT COPY-
NOT FOR PERMIT USE

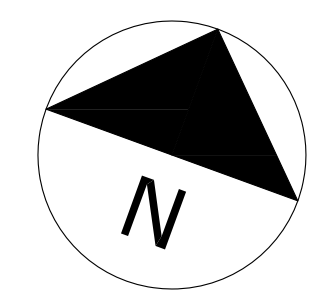

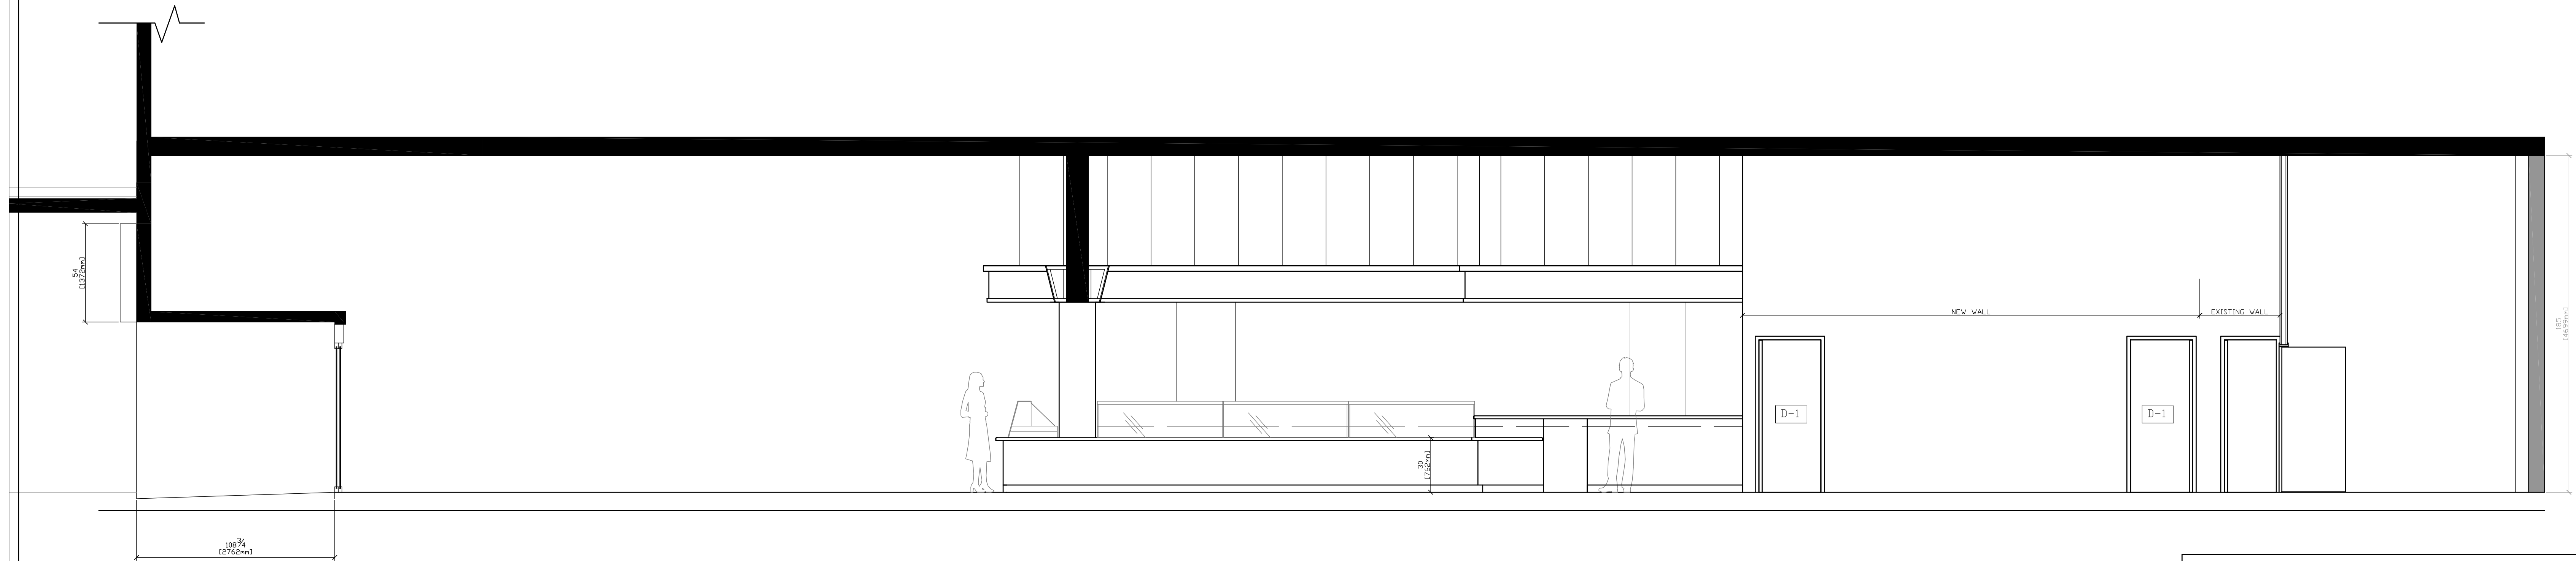

SECTION 1

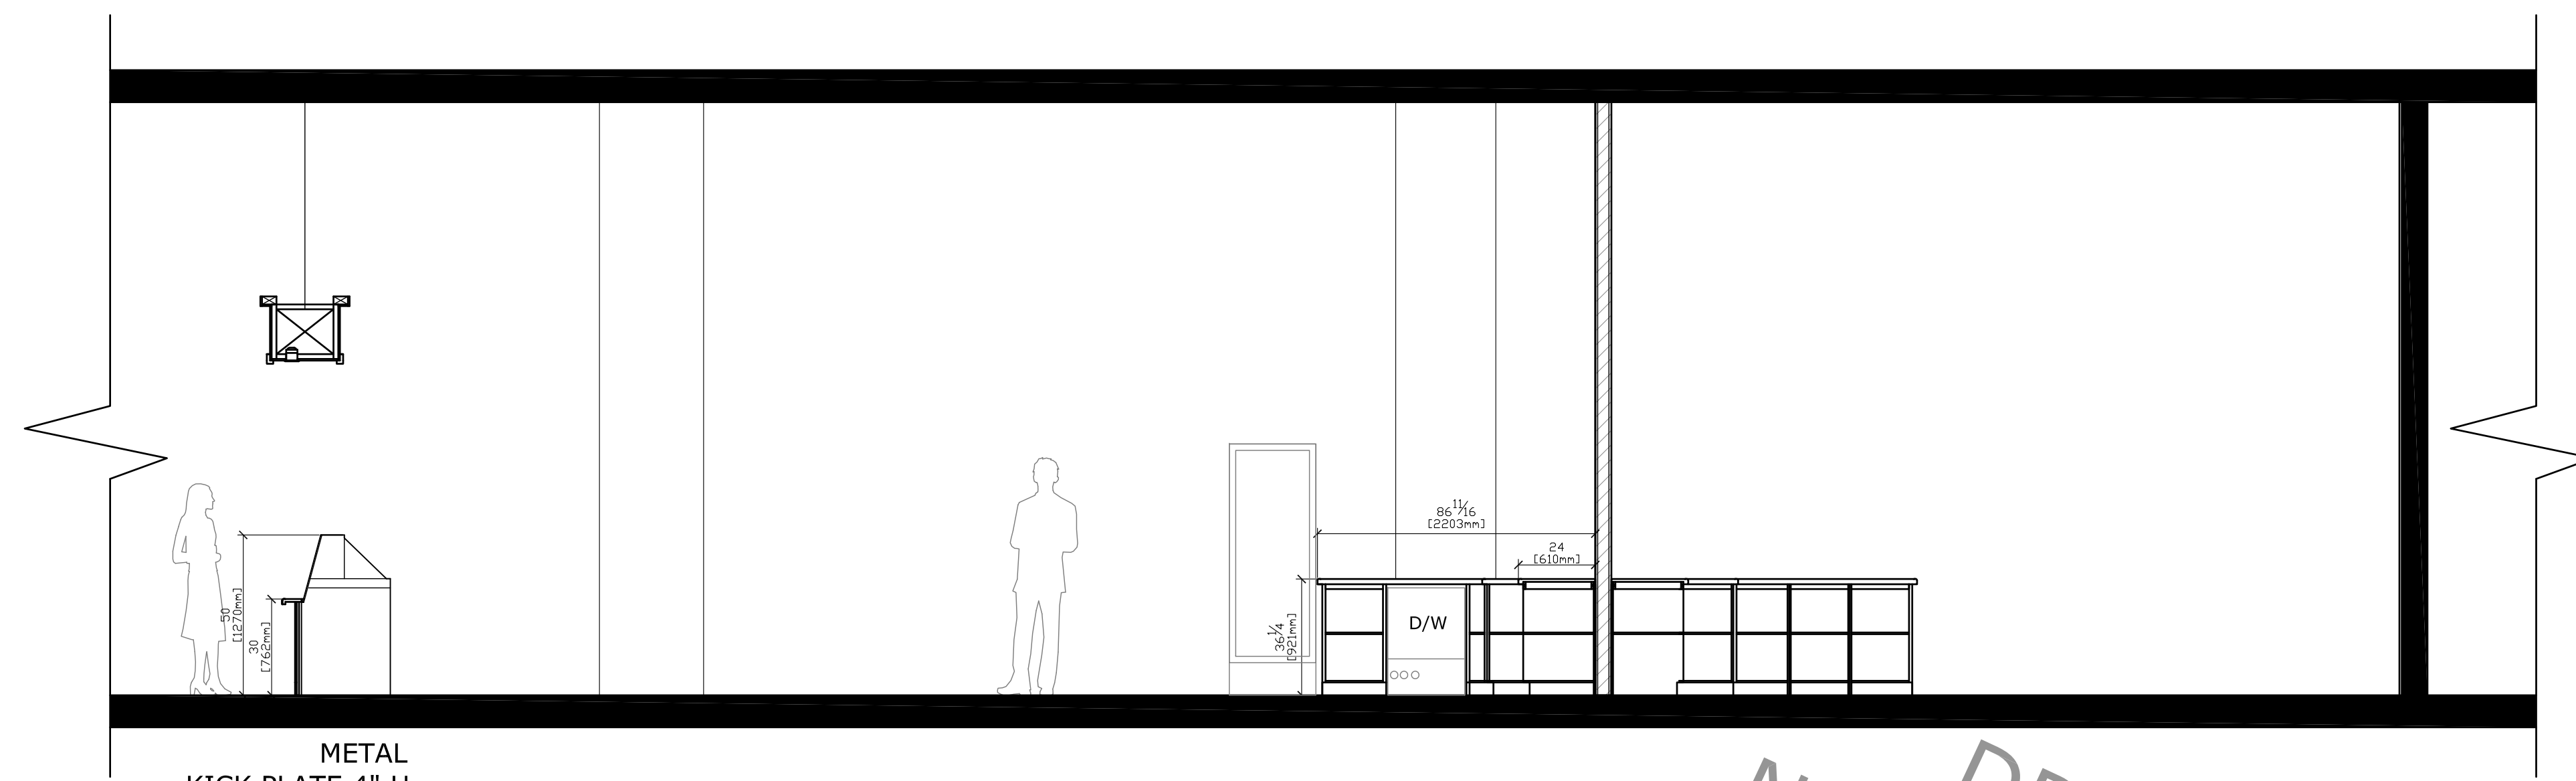

METAL
KICK PLATE 4" H

SECTION 2

DRAFT COPY-
NOT FOR PERMIT USE