




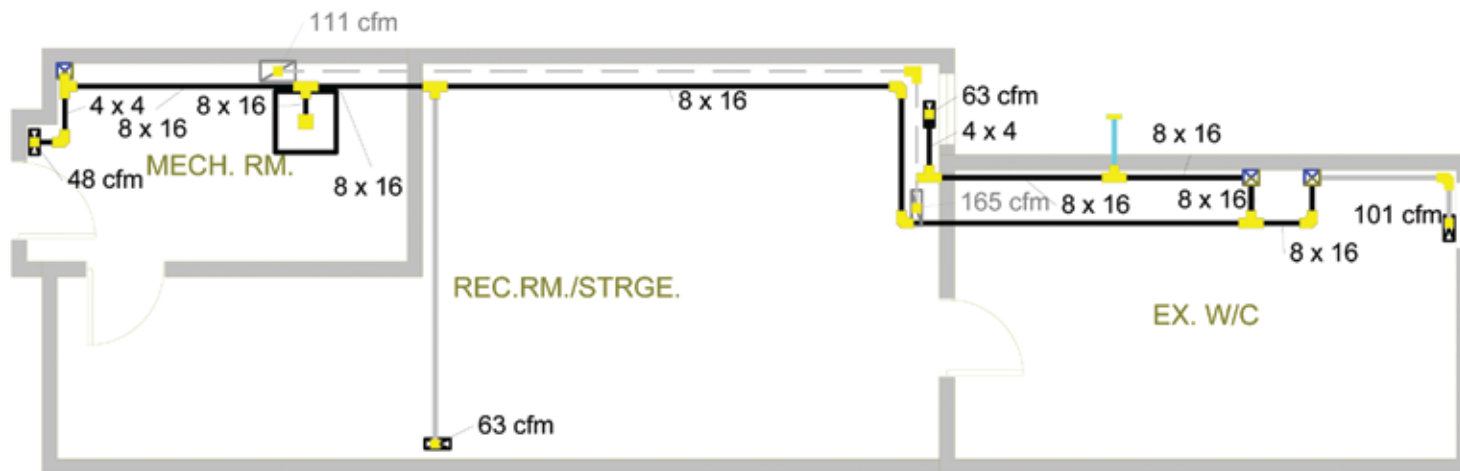


Basement



- RETURN DUCTS
- SUPPLY DUCTS
-  AIR RISERS
-  RETURN REGISTER
-  HEAT REGISTER

The undersigned has reviewed and takes responsibility for this design, and has the qualifications and meets the requirements set out in the Ontario Building Code to be a designer.

QUALIFICATION INFORMATION


NAME	SIGNATURE	39135
REGISTRATION INFORMATION		
2125632 Ontario Inc.		40027
C/O/A Whalerjack	SIGNATURE	
COMPANY		

Whalerjack
200B-225 Sterling Road
Toronto, ON M6R 2B2
Phone: 416 536 7467
www.whalerjack.com ino@whalerjack.com

Scale: 1/4" = 1'0"



First floor

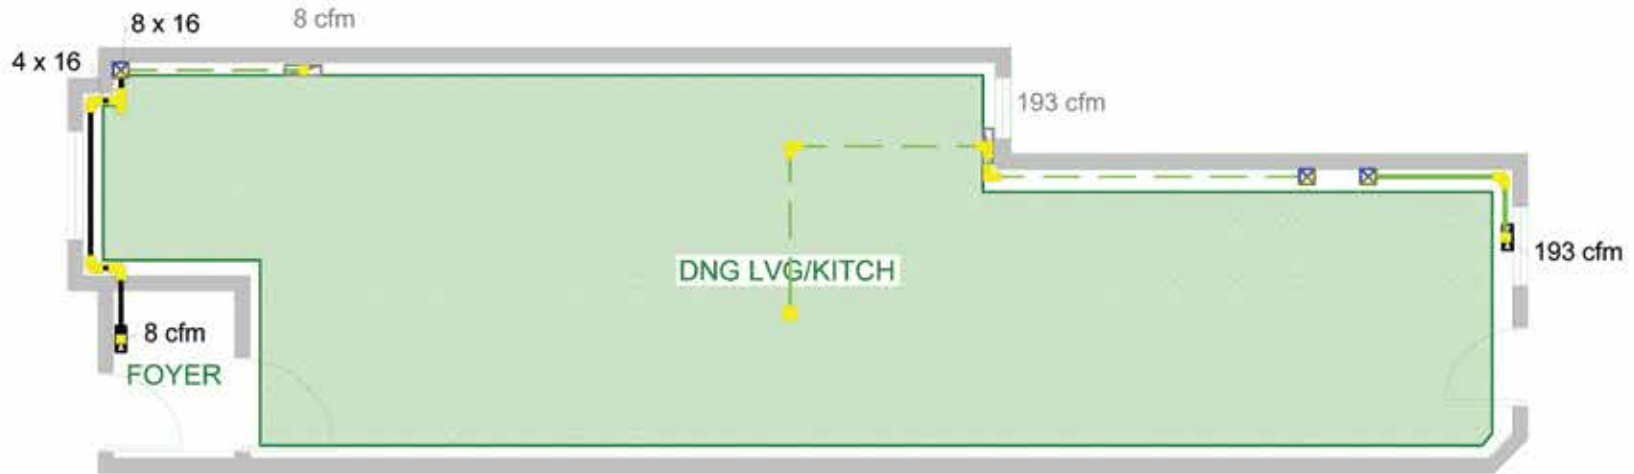

RADIANT FL.
THROUGHOUT
1st FLOOR

- - - RETURN DUCTS
- SUPPLY DUCTS
- AIR RISERS
- RETURN REGISTER
- HEAT REGISTER

The undersigned has reviewed and takes responsibility for this plan, and for the application and meets the requirements set out in the Ontario Building Code for its design.

QUALIFICATION INFORMATION


DATE	20135
REGISTRATION	REGISTERED
215632 Ontario, Inc.	40037
C/O/A (OWNER'S USE)	506

Whalerjack
 200B-225 Sterling Road
 Toronto, ON M6R 2B2
 Phone: 416 536 7467
www.whalerjack.com info@whalerjack.com

Scale: 1/4" = 1'0"



Second floor

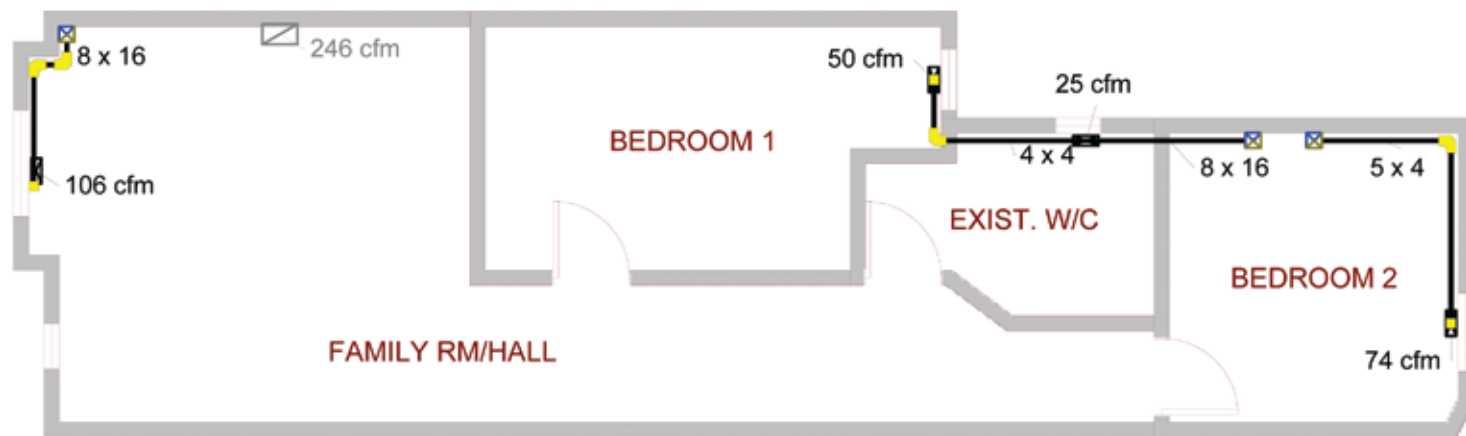

- RETURN DUCTS
- SUPPLY DUCTS
- ⊠ AIR RISERS
- ⊞ RETURN REGISTER
- ⊞ HEAT REGISTER

The undersigned has reviewed and takes responsibility for this design, and has the qualifications and meets the requirements set out in the Ontario Building Code to be a designer.


QUALIFICATION INFORMATION	
NAME	39135
SIGNATURE	BCR
REGISTRATION JURISDICTION	
2125632 Ontario, Inc.	40027
C/O/A. Whalerjack	
COMPANY	SIGNATURE
	BCR



Whalerjack
200B-225 Sterling Road
Toronto, ON M6R 2B2
Phone: 416 536 7467
www.whalerjack.com info@whalerjack.com



Third floor

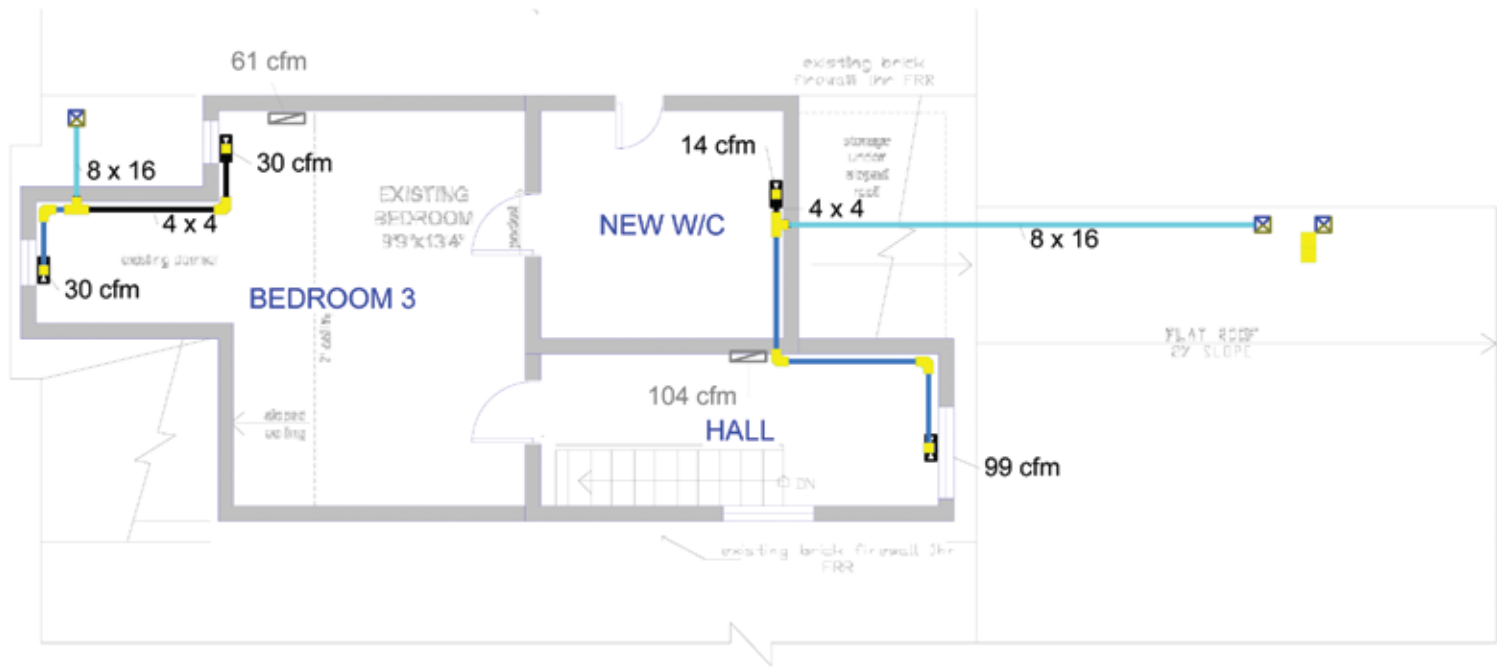

- RETURN DUCTS
- SUPPLY DUCTS
- ⊕ AIR RISERS
- ⊕ RETURN REGISTER
- ⊕ HEAT REGISTER

The undersigned has reviewed and taken responsibility for this design, and has the qualifications and meets the requirements set out in the Ontario Building Code to be a designer.

QUALIFICATION INFORMATION

NAME	SIGNATURE	39135
REGISTRATION	PROFESSION	BCA
21256.32 Ontario Inc.		40027
C/O/A Whalerjack		BCA
DATE	SIGNATURE	BCA

Blank space for additional notes or signatures.

Whalerjack
 200B-225 Sterling Road
 Toronto, ON M6R 2B2
 Phone: 416 536 7467
www.whalerjack.com info@whalerjack.com

Blank space for additional notes or signatures.